


PRELIMINARY

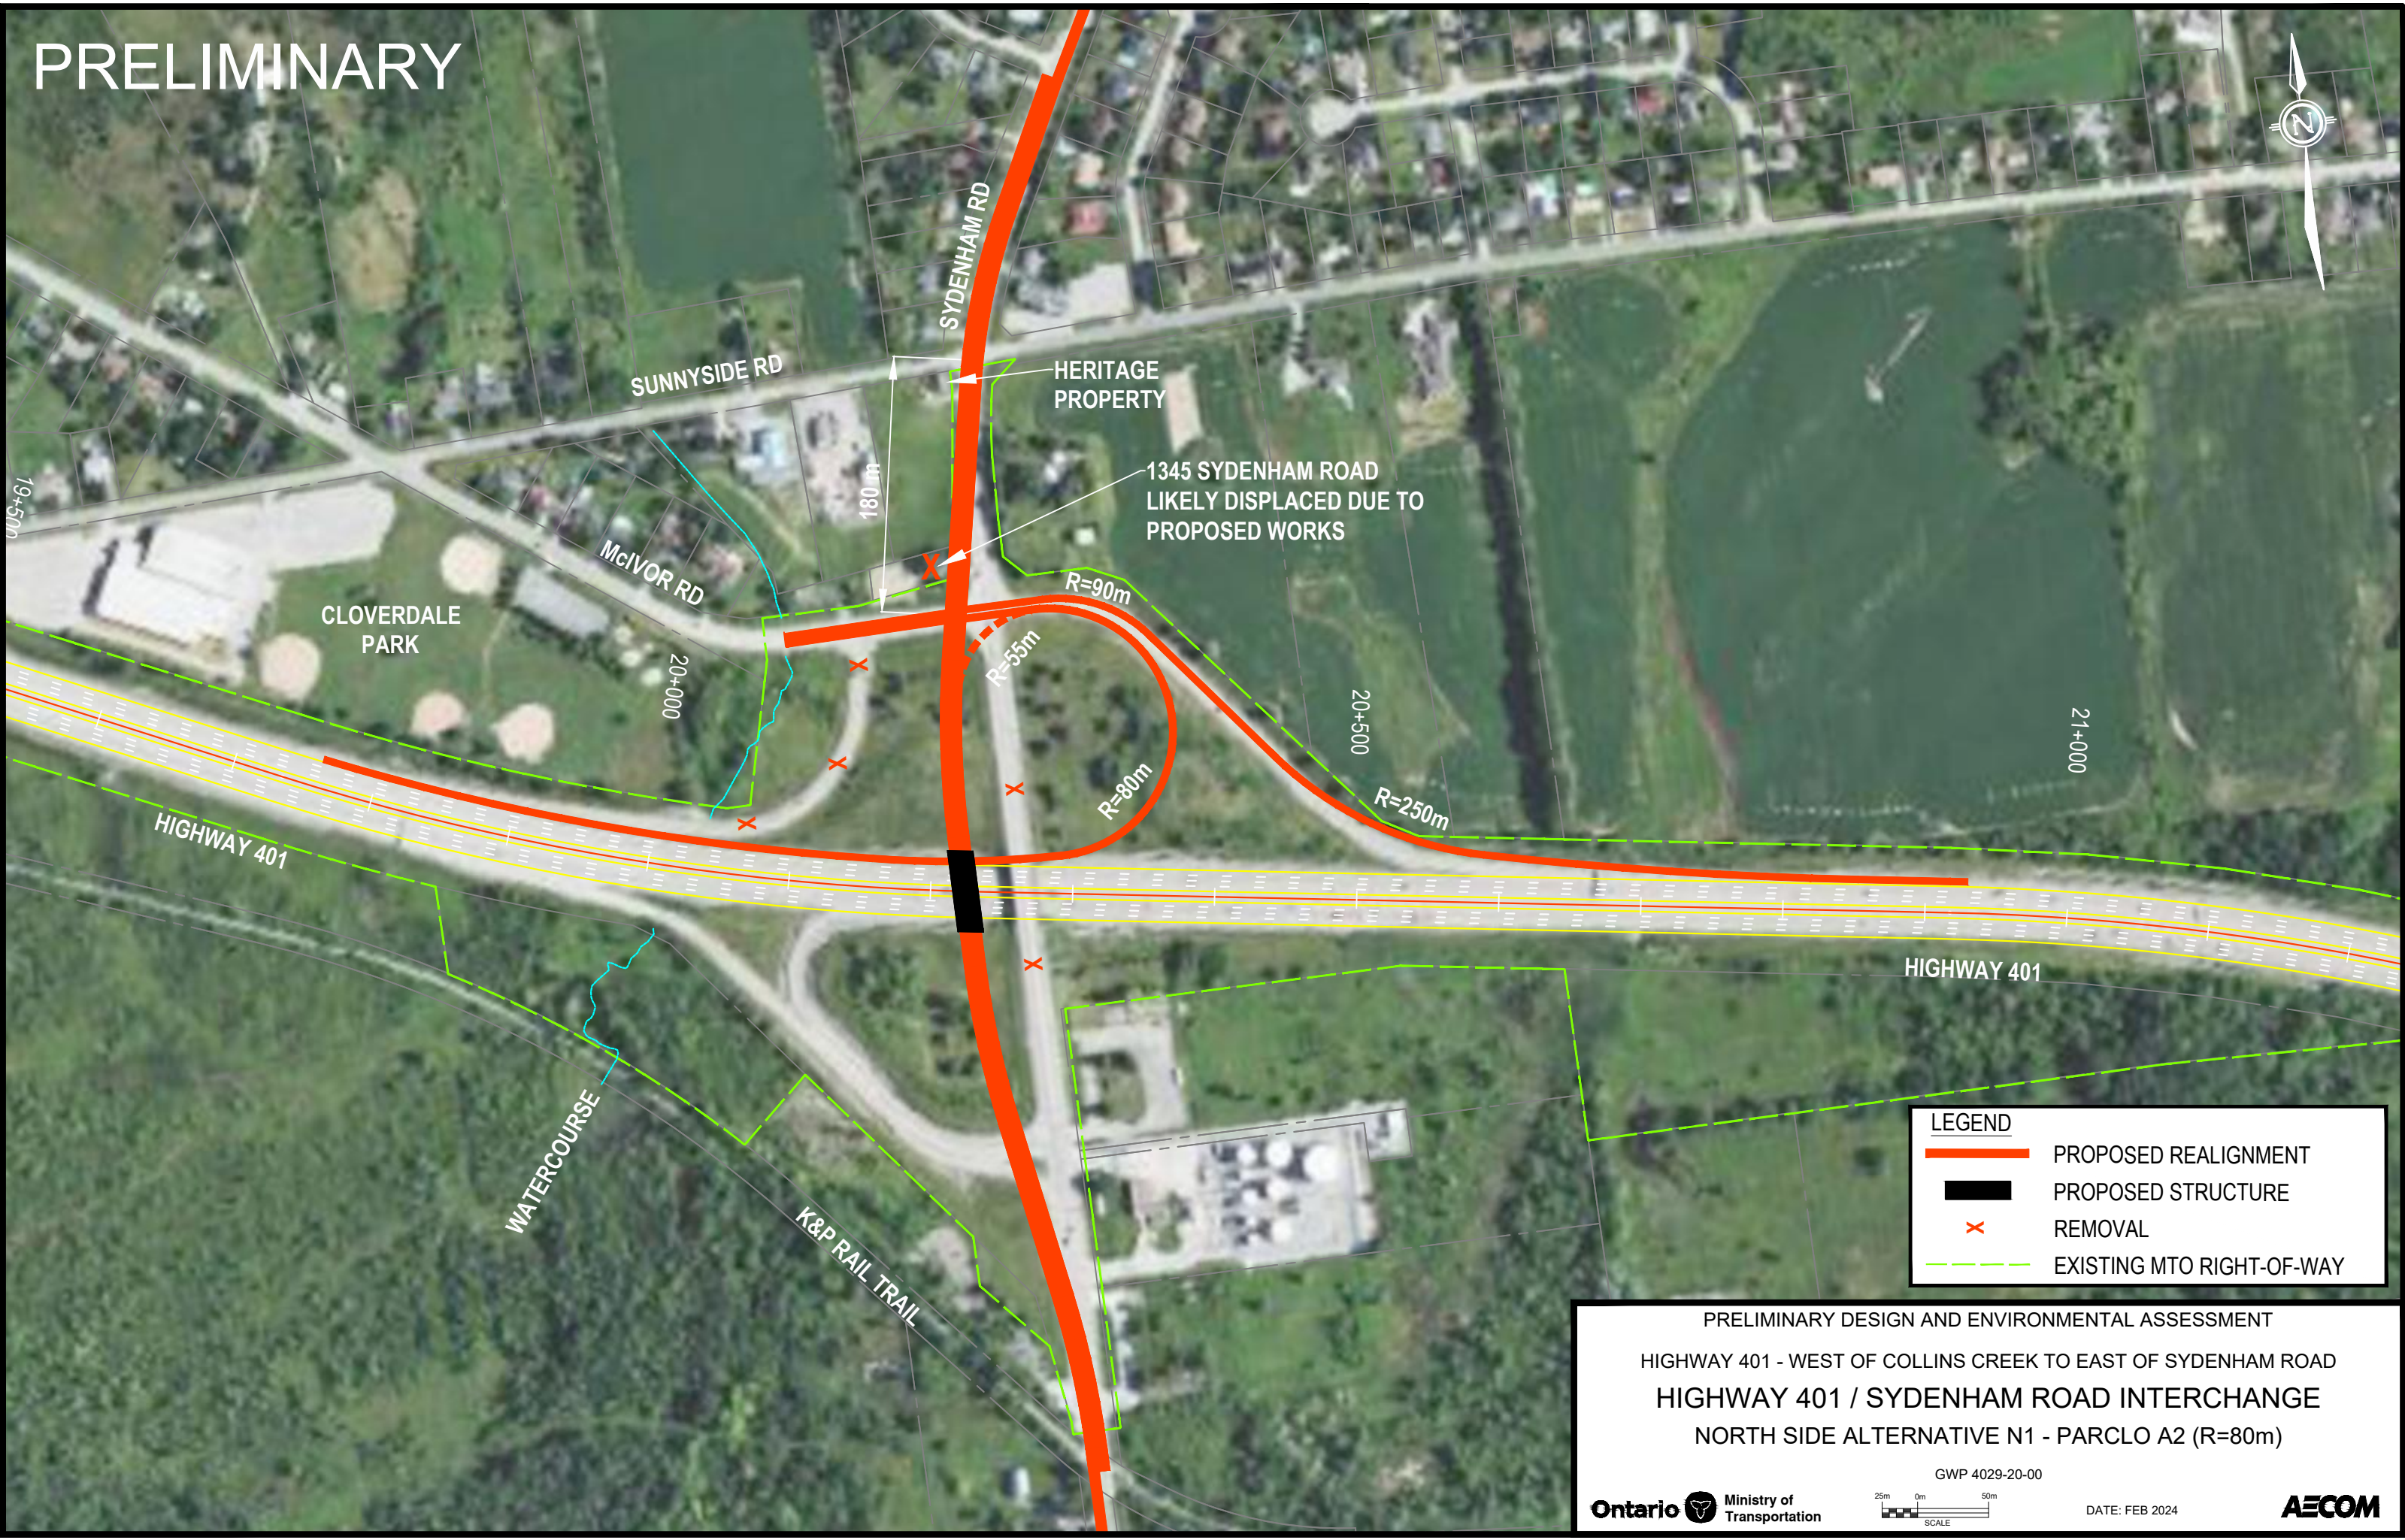

LEGEND	
	PROPOSED REALIGNMENT
	PROPOSED STRUCTURE
	REMOVAL
	EXISTING MTO RIGHT-OF-WAY

PRELIMINARY DESIGN AND ENVIRONMENTAL ASSESSMENT
HIGHWAY 401 - WEST OF COLLINS CREEK TO EAST OF SYDENHAM ROAD
HIGHWAY 401 / SYDENHAM ROAD INTERCHANGE
NORTH SIDE ALTERNATIVE N1 - PARCLO A2 (R=80m)

GWP 4029-20-00


25m 0m 50m
SCALE

Ontario Ministry of Transportation

DATE: FEB 2024

AECOM


PRELIMINARY

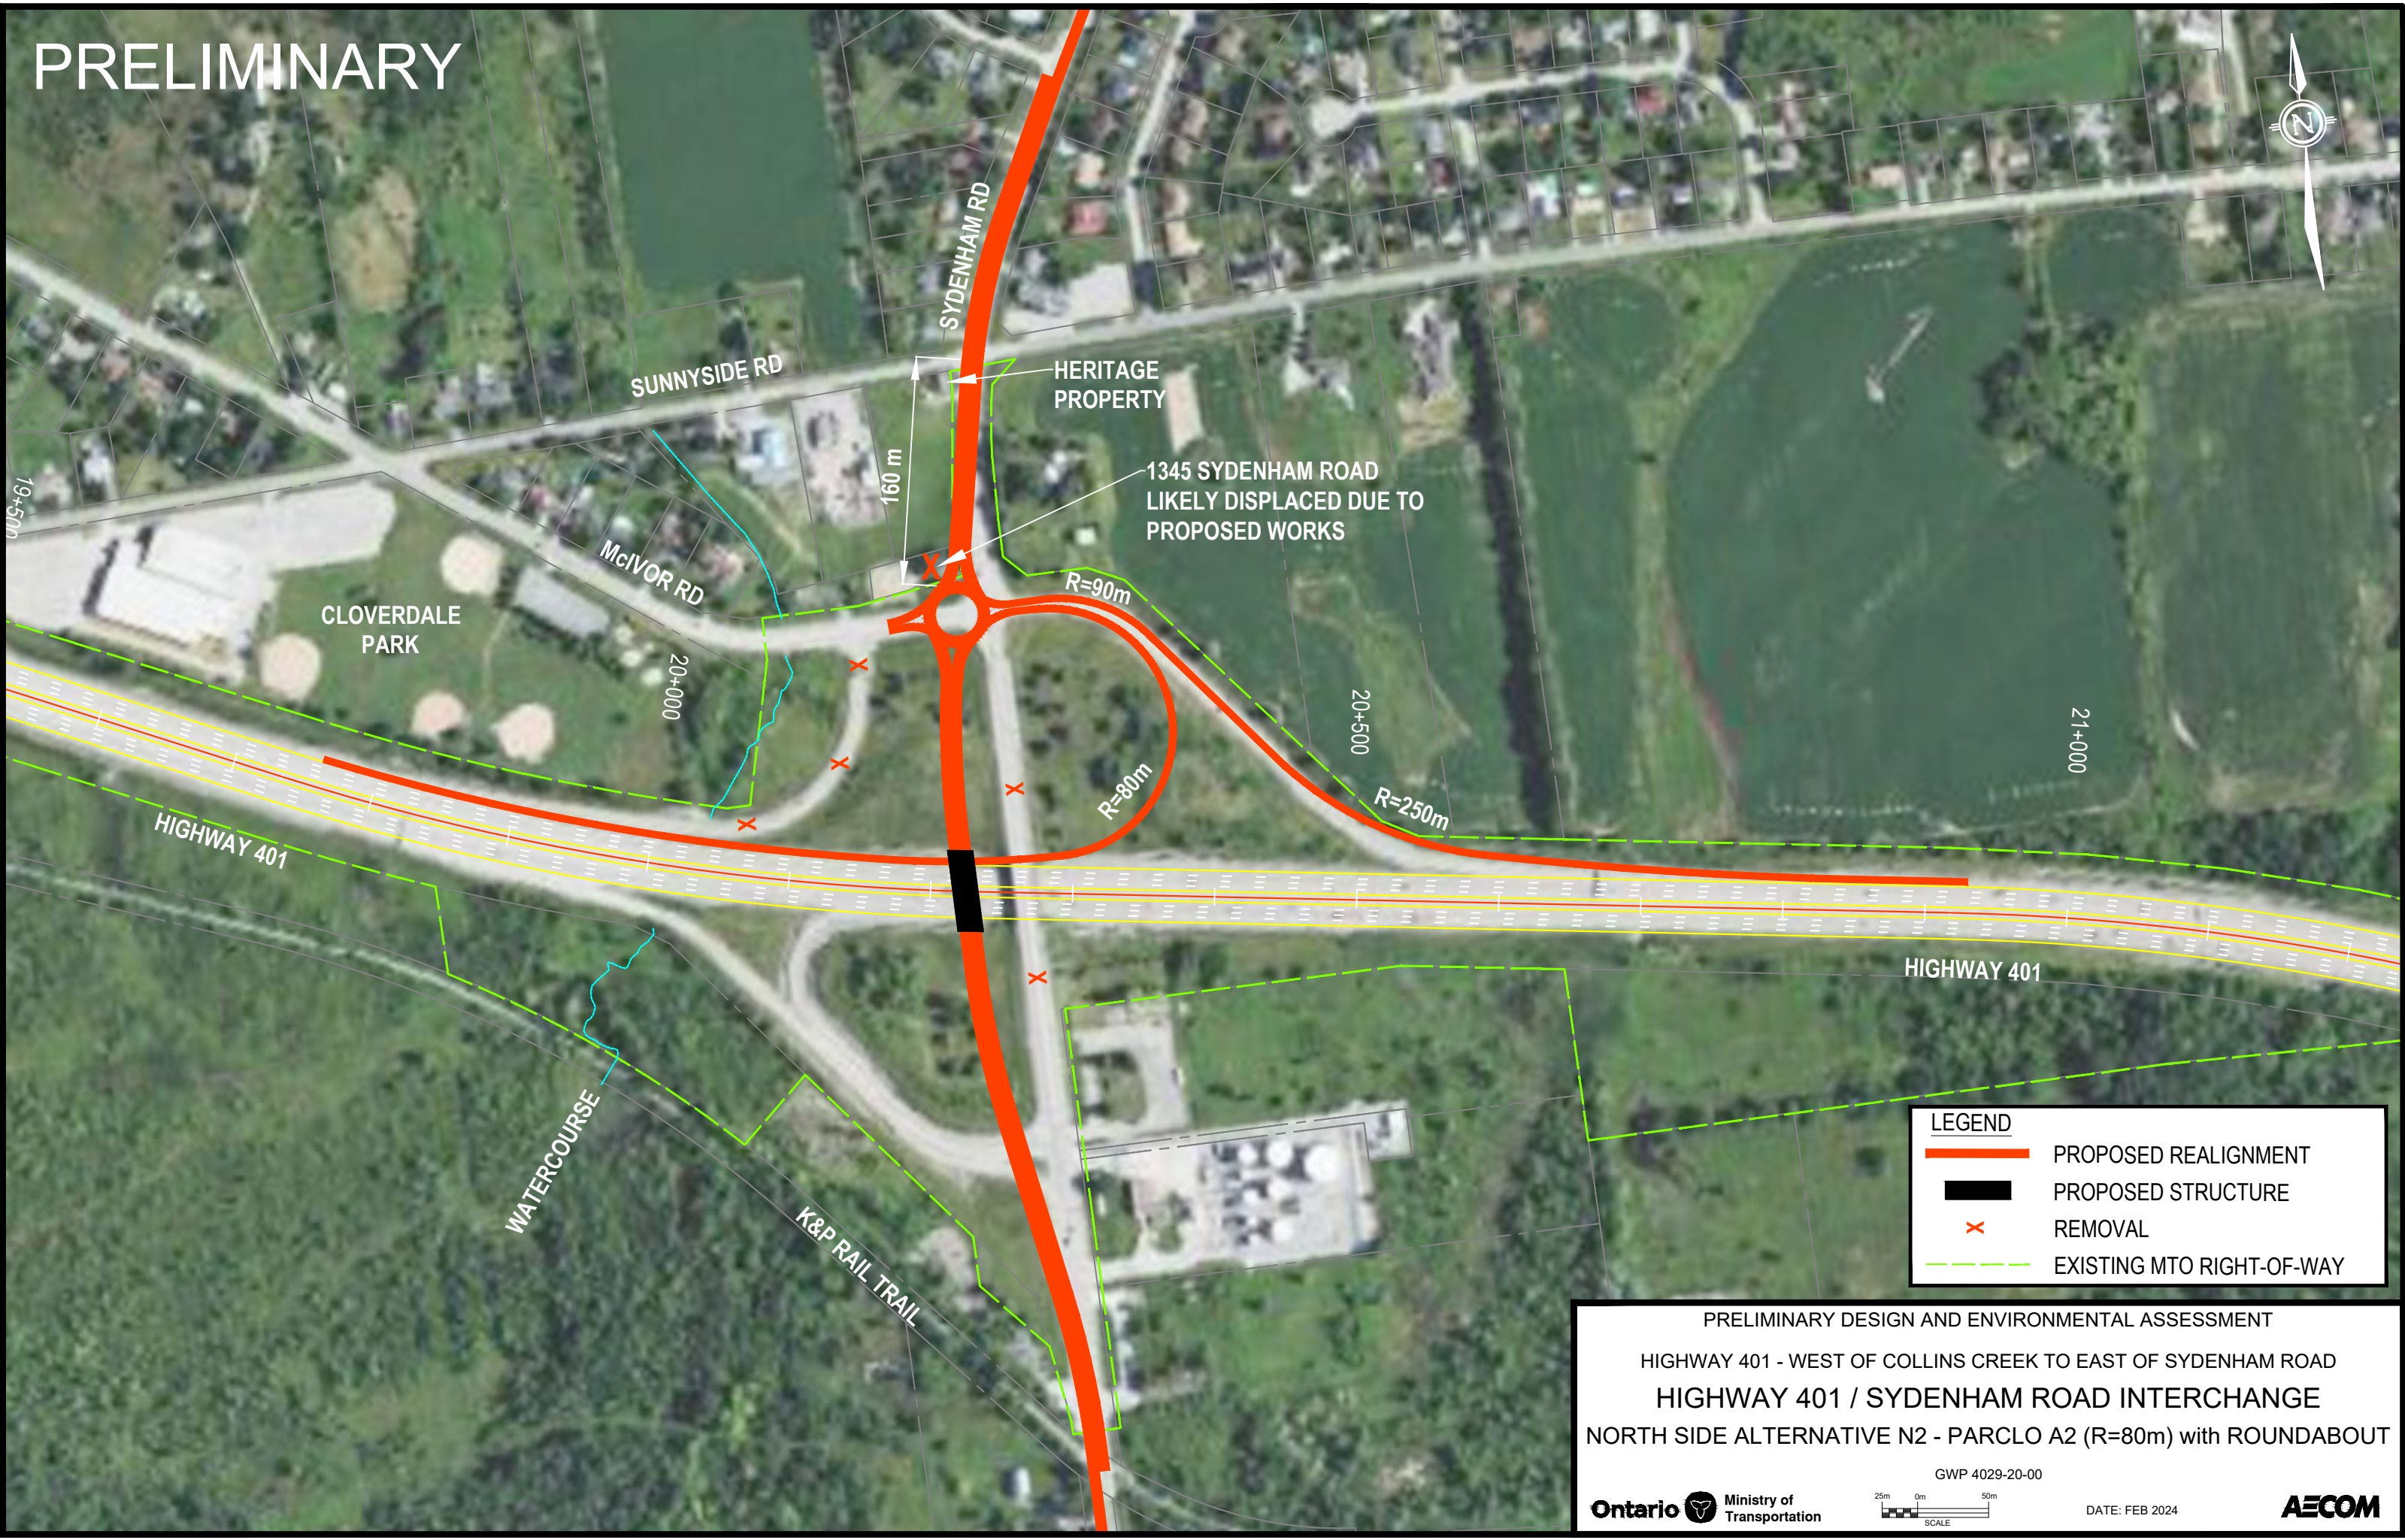

LEGEND	
	PROPOSED REALIGNMENT
	PROPOSED STRUCTURE
	REMOVAL
	EXISTING MTO RIGHT-OF-WAY

PRELIMINARY DESIGN AND ENVIRONMENTAL ASSESSMENT
HIGHWAY 401 - WEST OF COLLINS CREEK TO EAST OF SYDENHAM ROAD
HIGHWAY 401 / SYDENHAM ROAD INTERCHANGE
NORTH SIDE ALTERNATIVE N2 - PARCLO A2 (R=80m) with ROUNDABOUT

PRELIMINARY

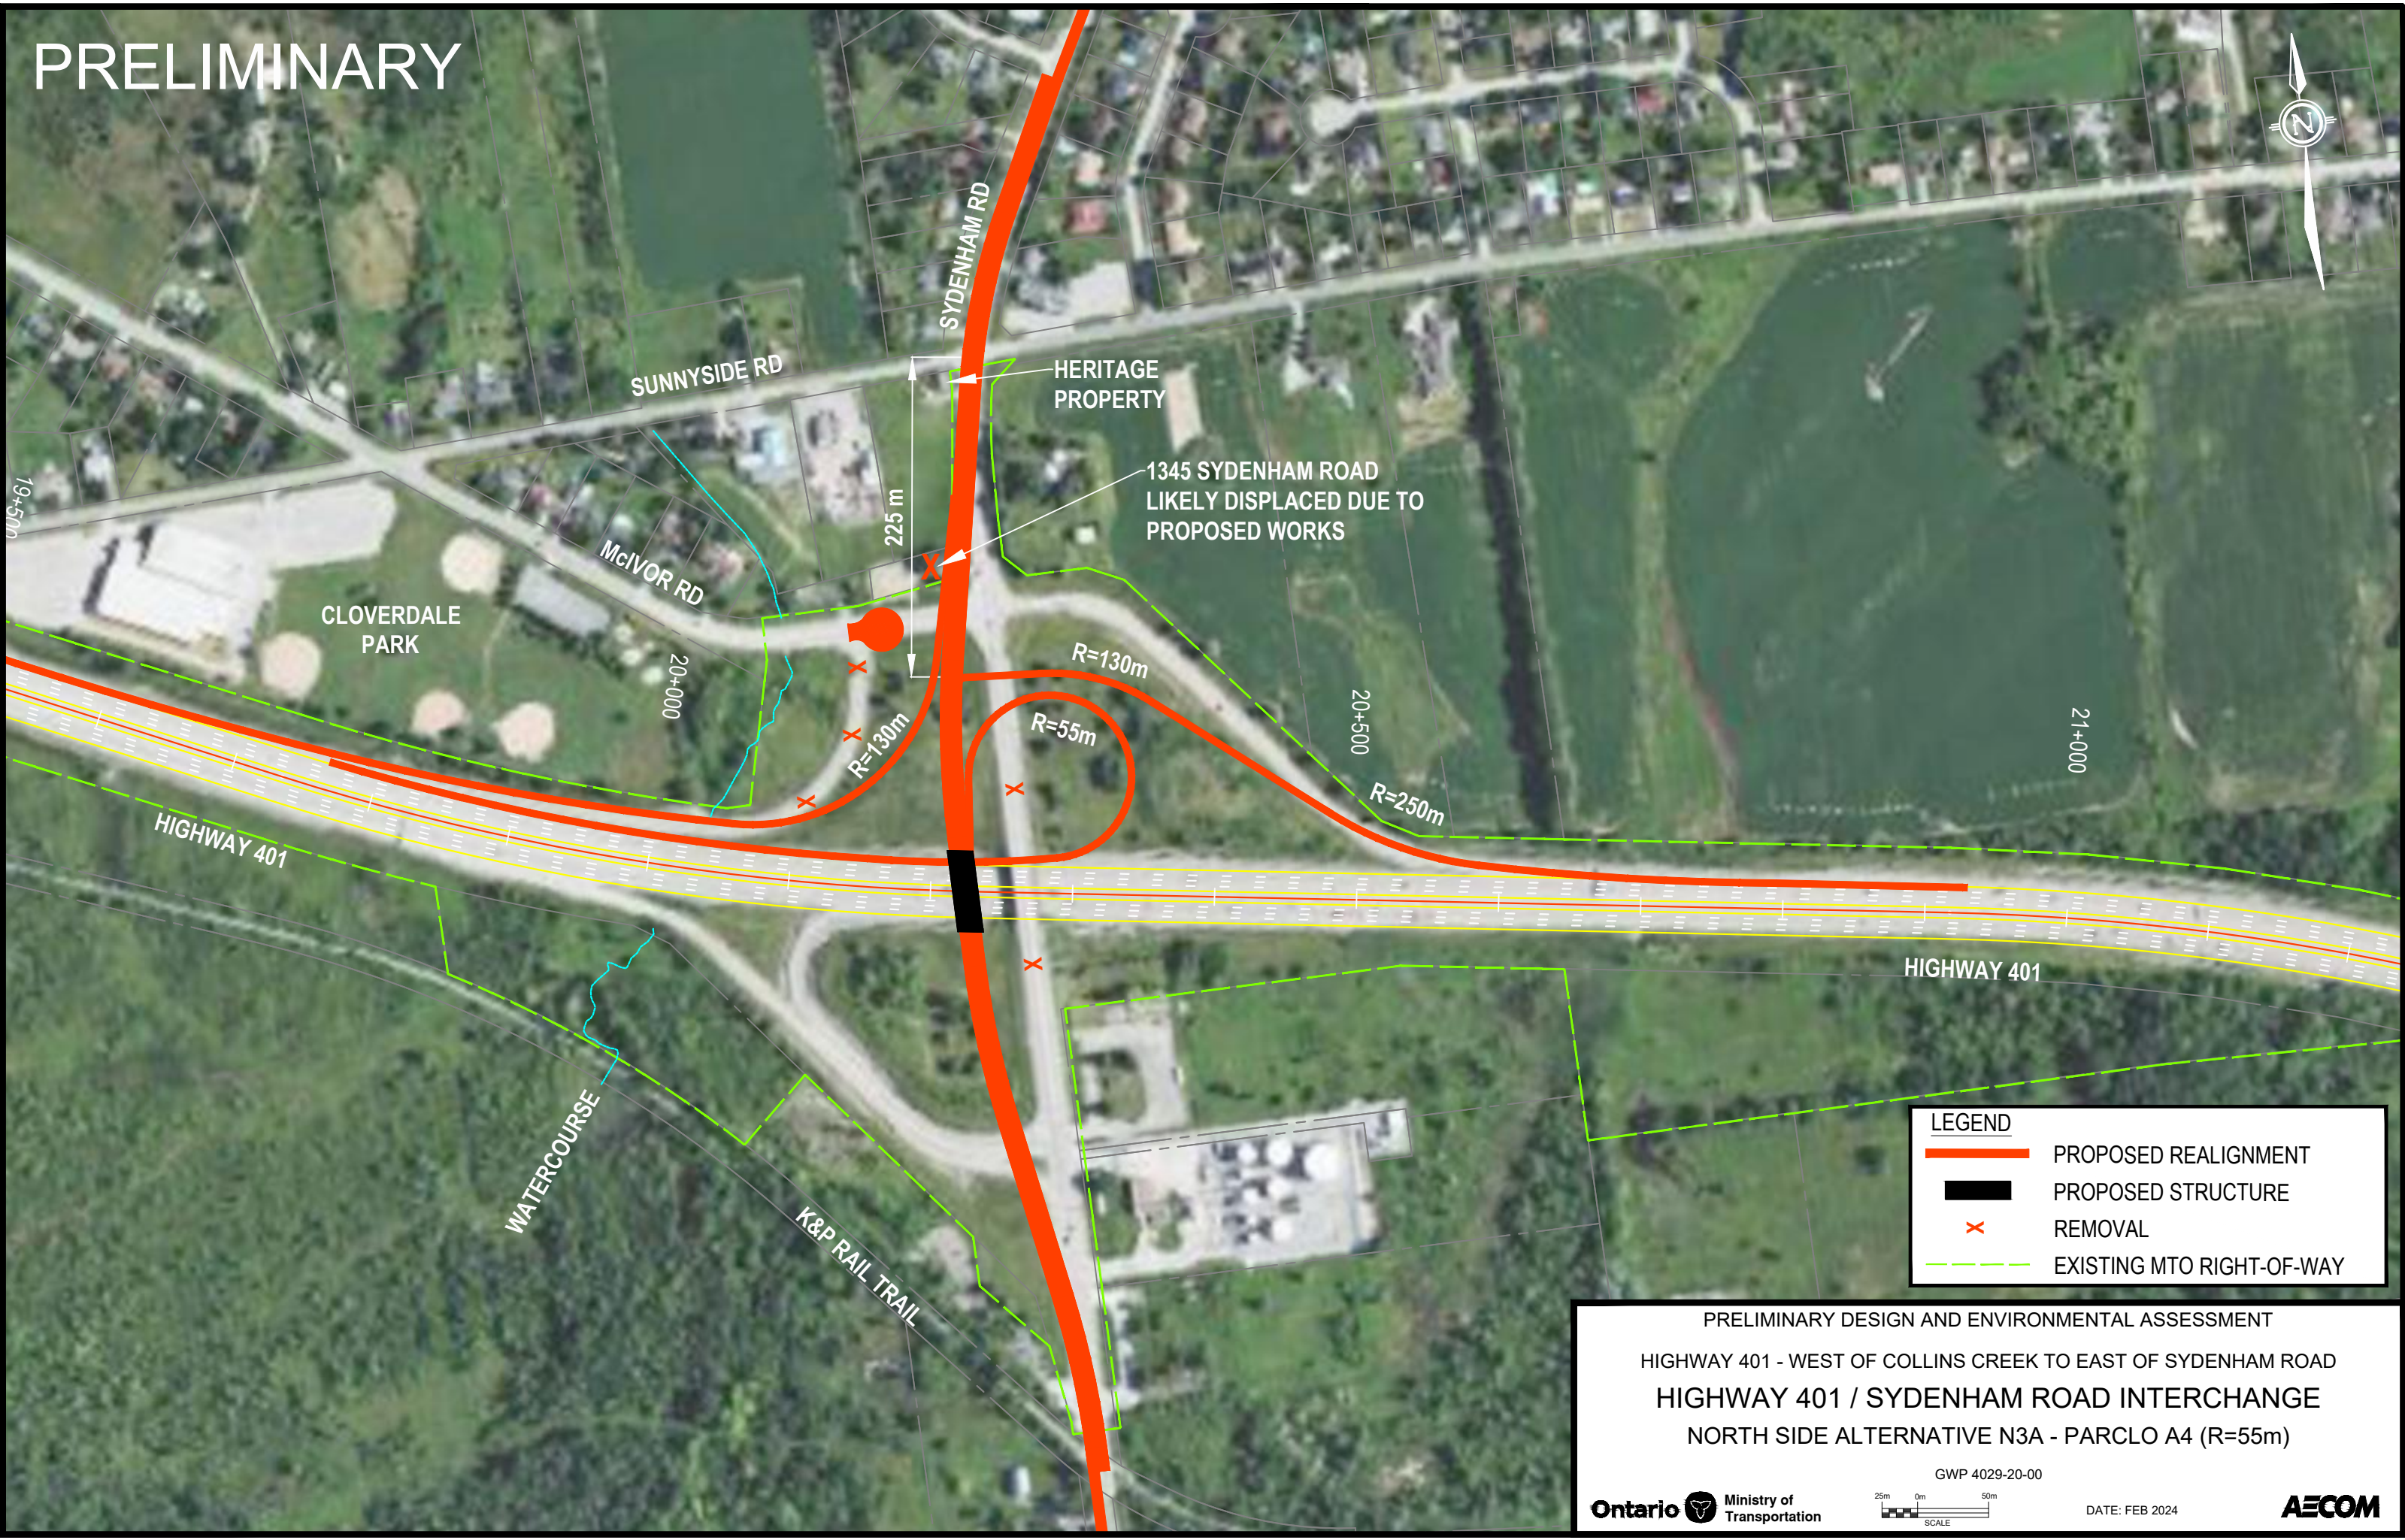

LEGEND	
	PROPOSED REALIGNMENT
	PROPOSED STRUCTURE
	REMOVAL
	EXISTING MTO RIGHT-OF-WAY

PRELIMINARY DESIGN AND ENVIRONMENTAL ASSESSMENT
HIGHWAY 401 - WEST OF COLLINS CREEK TO EAST OF SYDENHAM ROAD
HIGHWAY 401 / SYDENHAM ROAD INTERCHANGE
NORTH SIDE ALTERNATIVE N3A - PARCLO A4 (R=55m)

GWP 4029-20-00


25m 0m 50m
SCALE

Ontario Ministry of Transportation

DATE: FEB 2024

AECOM


PRELIMINARY

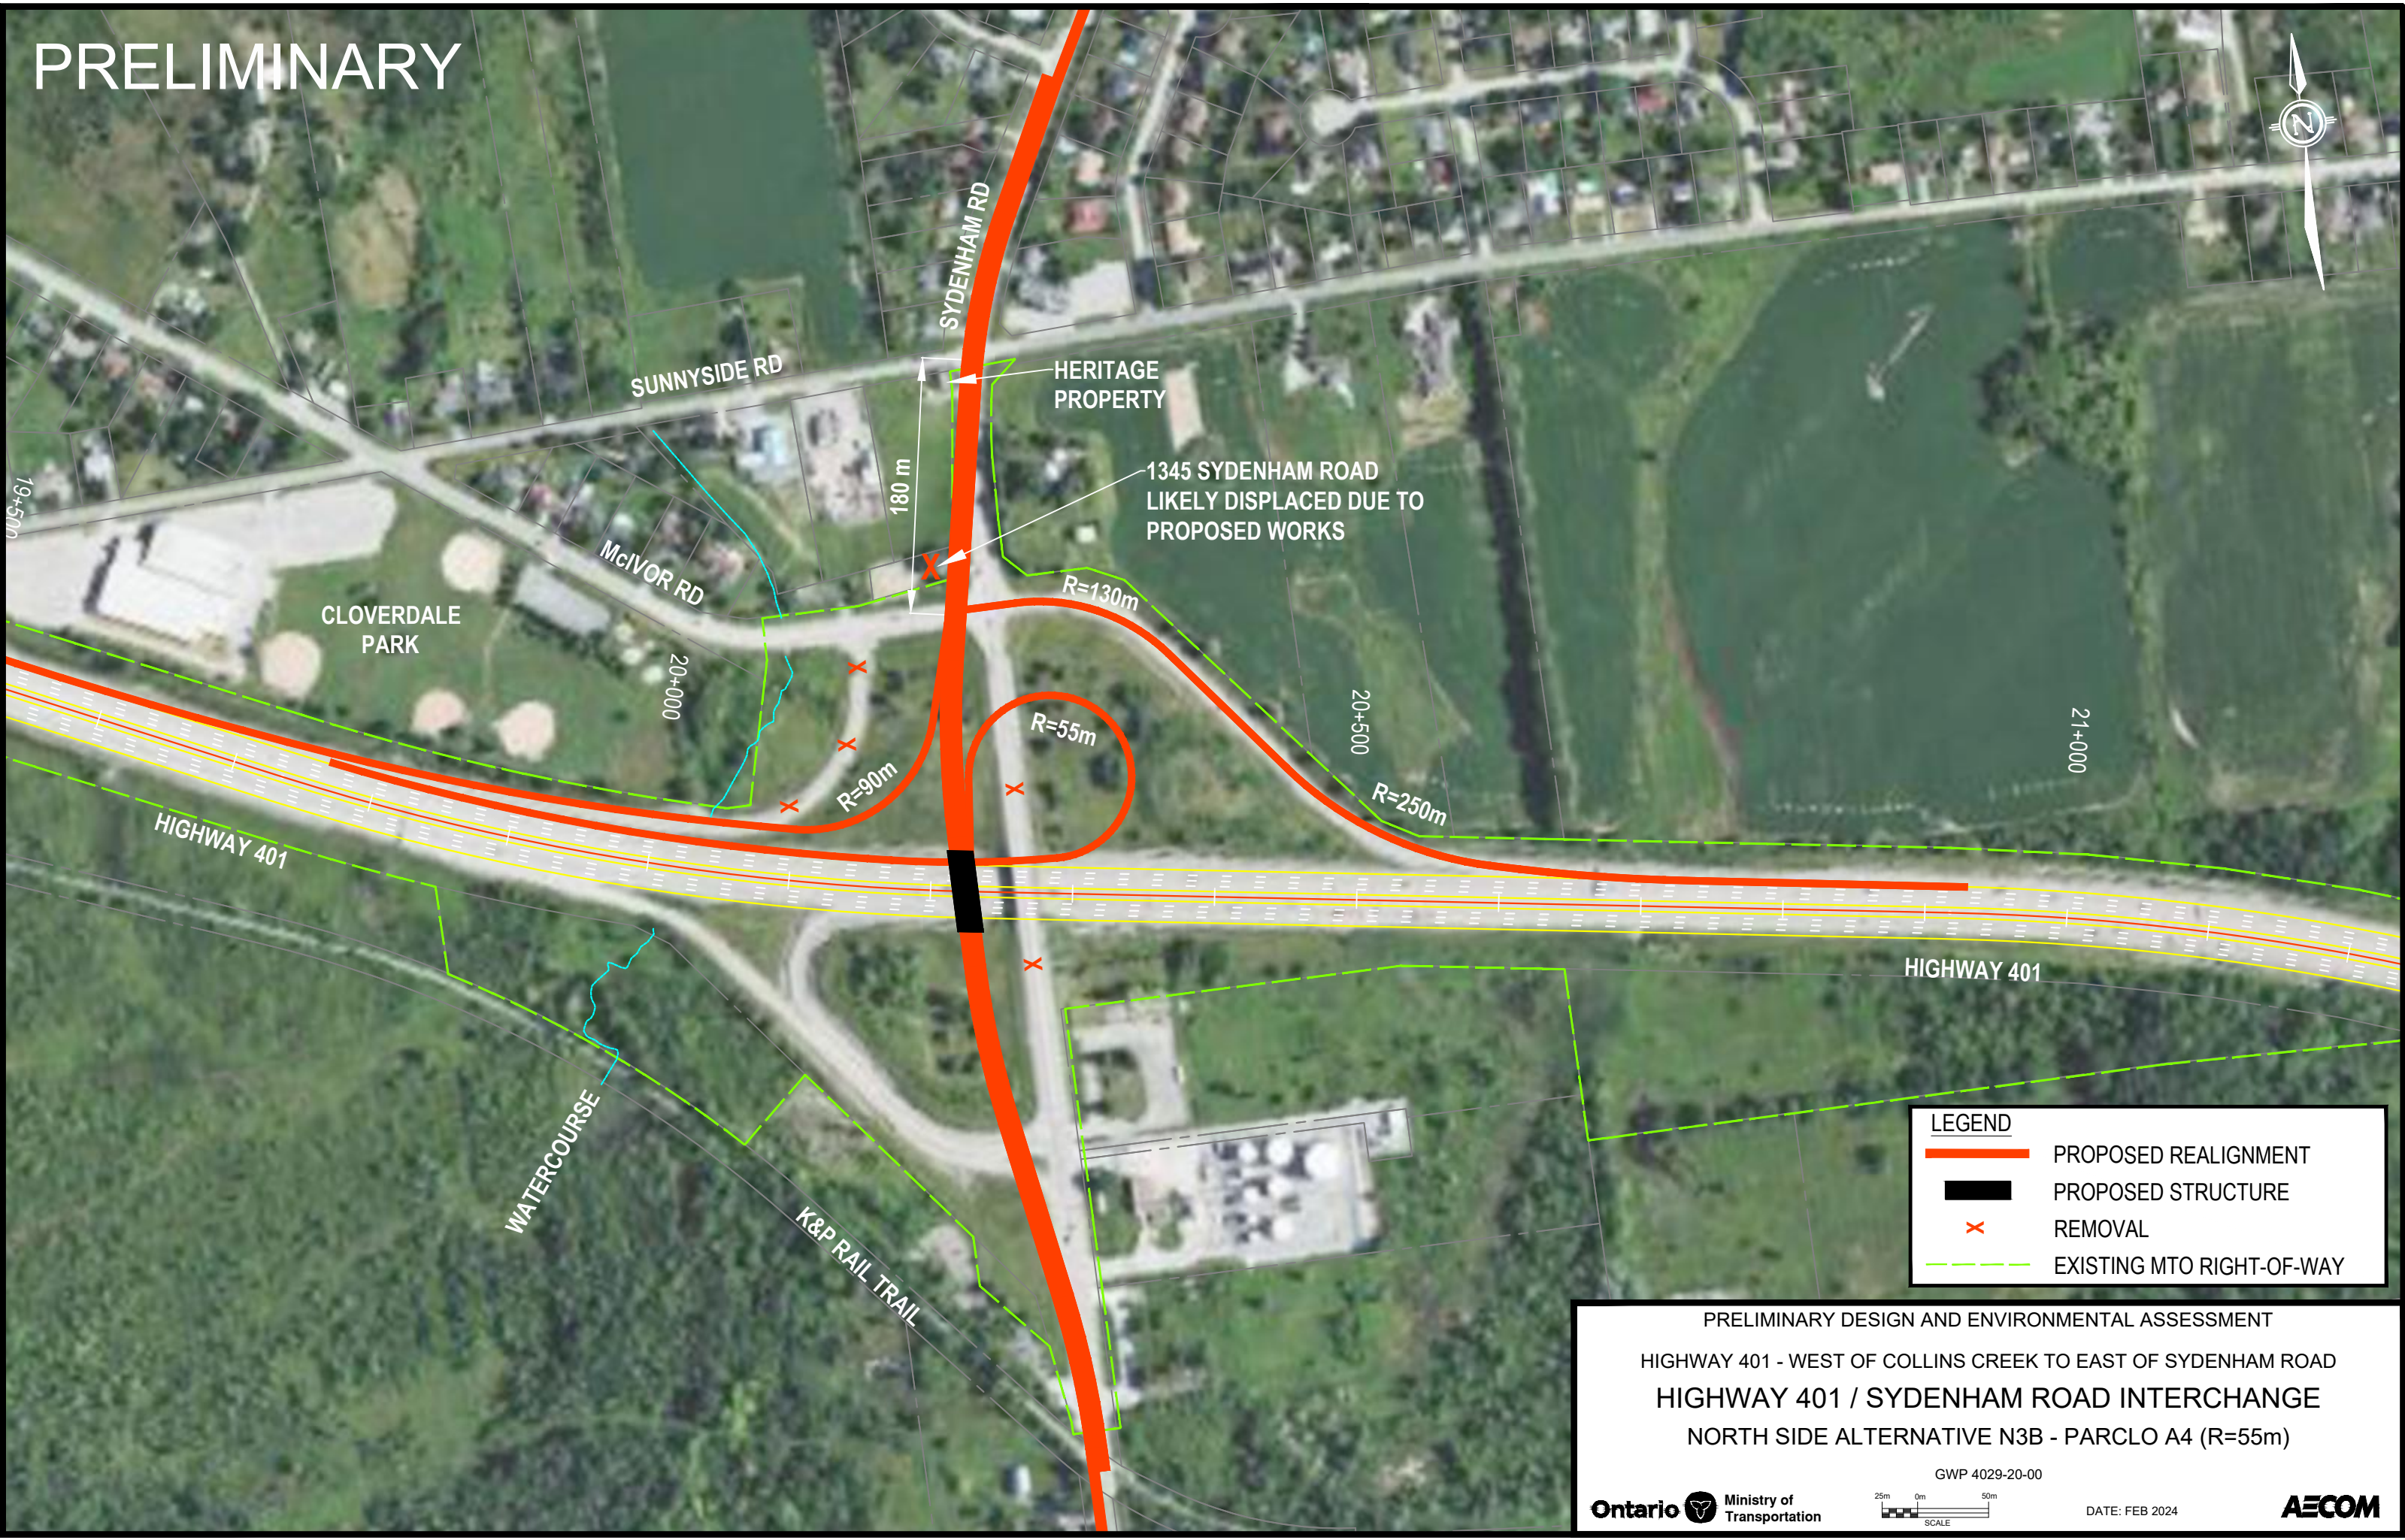

LEGEND	
	PROPOSED REALIGNMENT
	PROPOSED STRUCTURE
	REMOVAL
	EXISTING MTO RIGHT-OF-WAY

PRELIMINARY DESIGN AND ENVIRONMENTAL ASSESSMENT
HIGHWAY 401 - WEST OF COLLINS CREEK TO EAST OF SYDENHAM ROAD
HIGHWAY 401 / SYDENHAM ROAD INTERCHANGE
NORTH SIDE ALTERNATIVE N3B - PARCLO A4 (R=55m)

PRELIMINARY

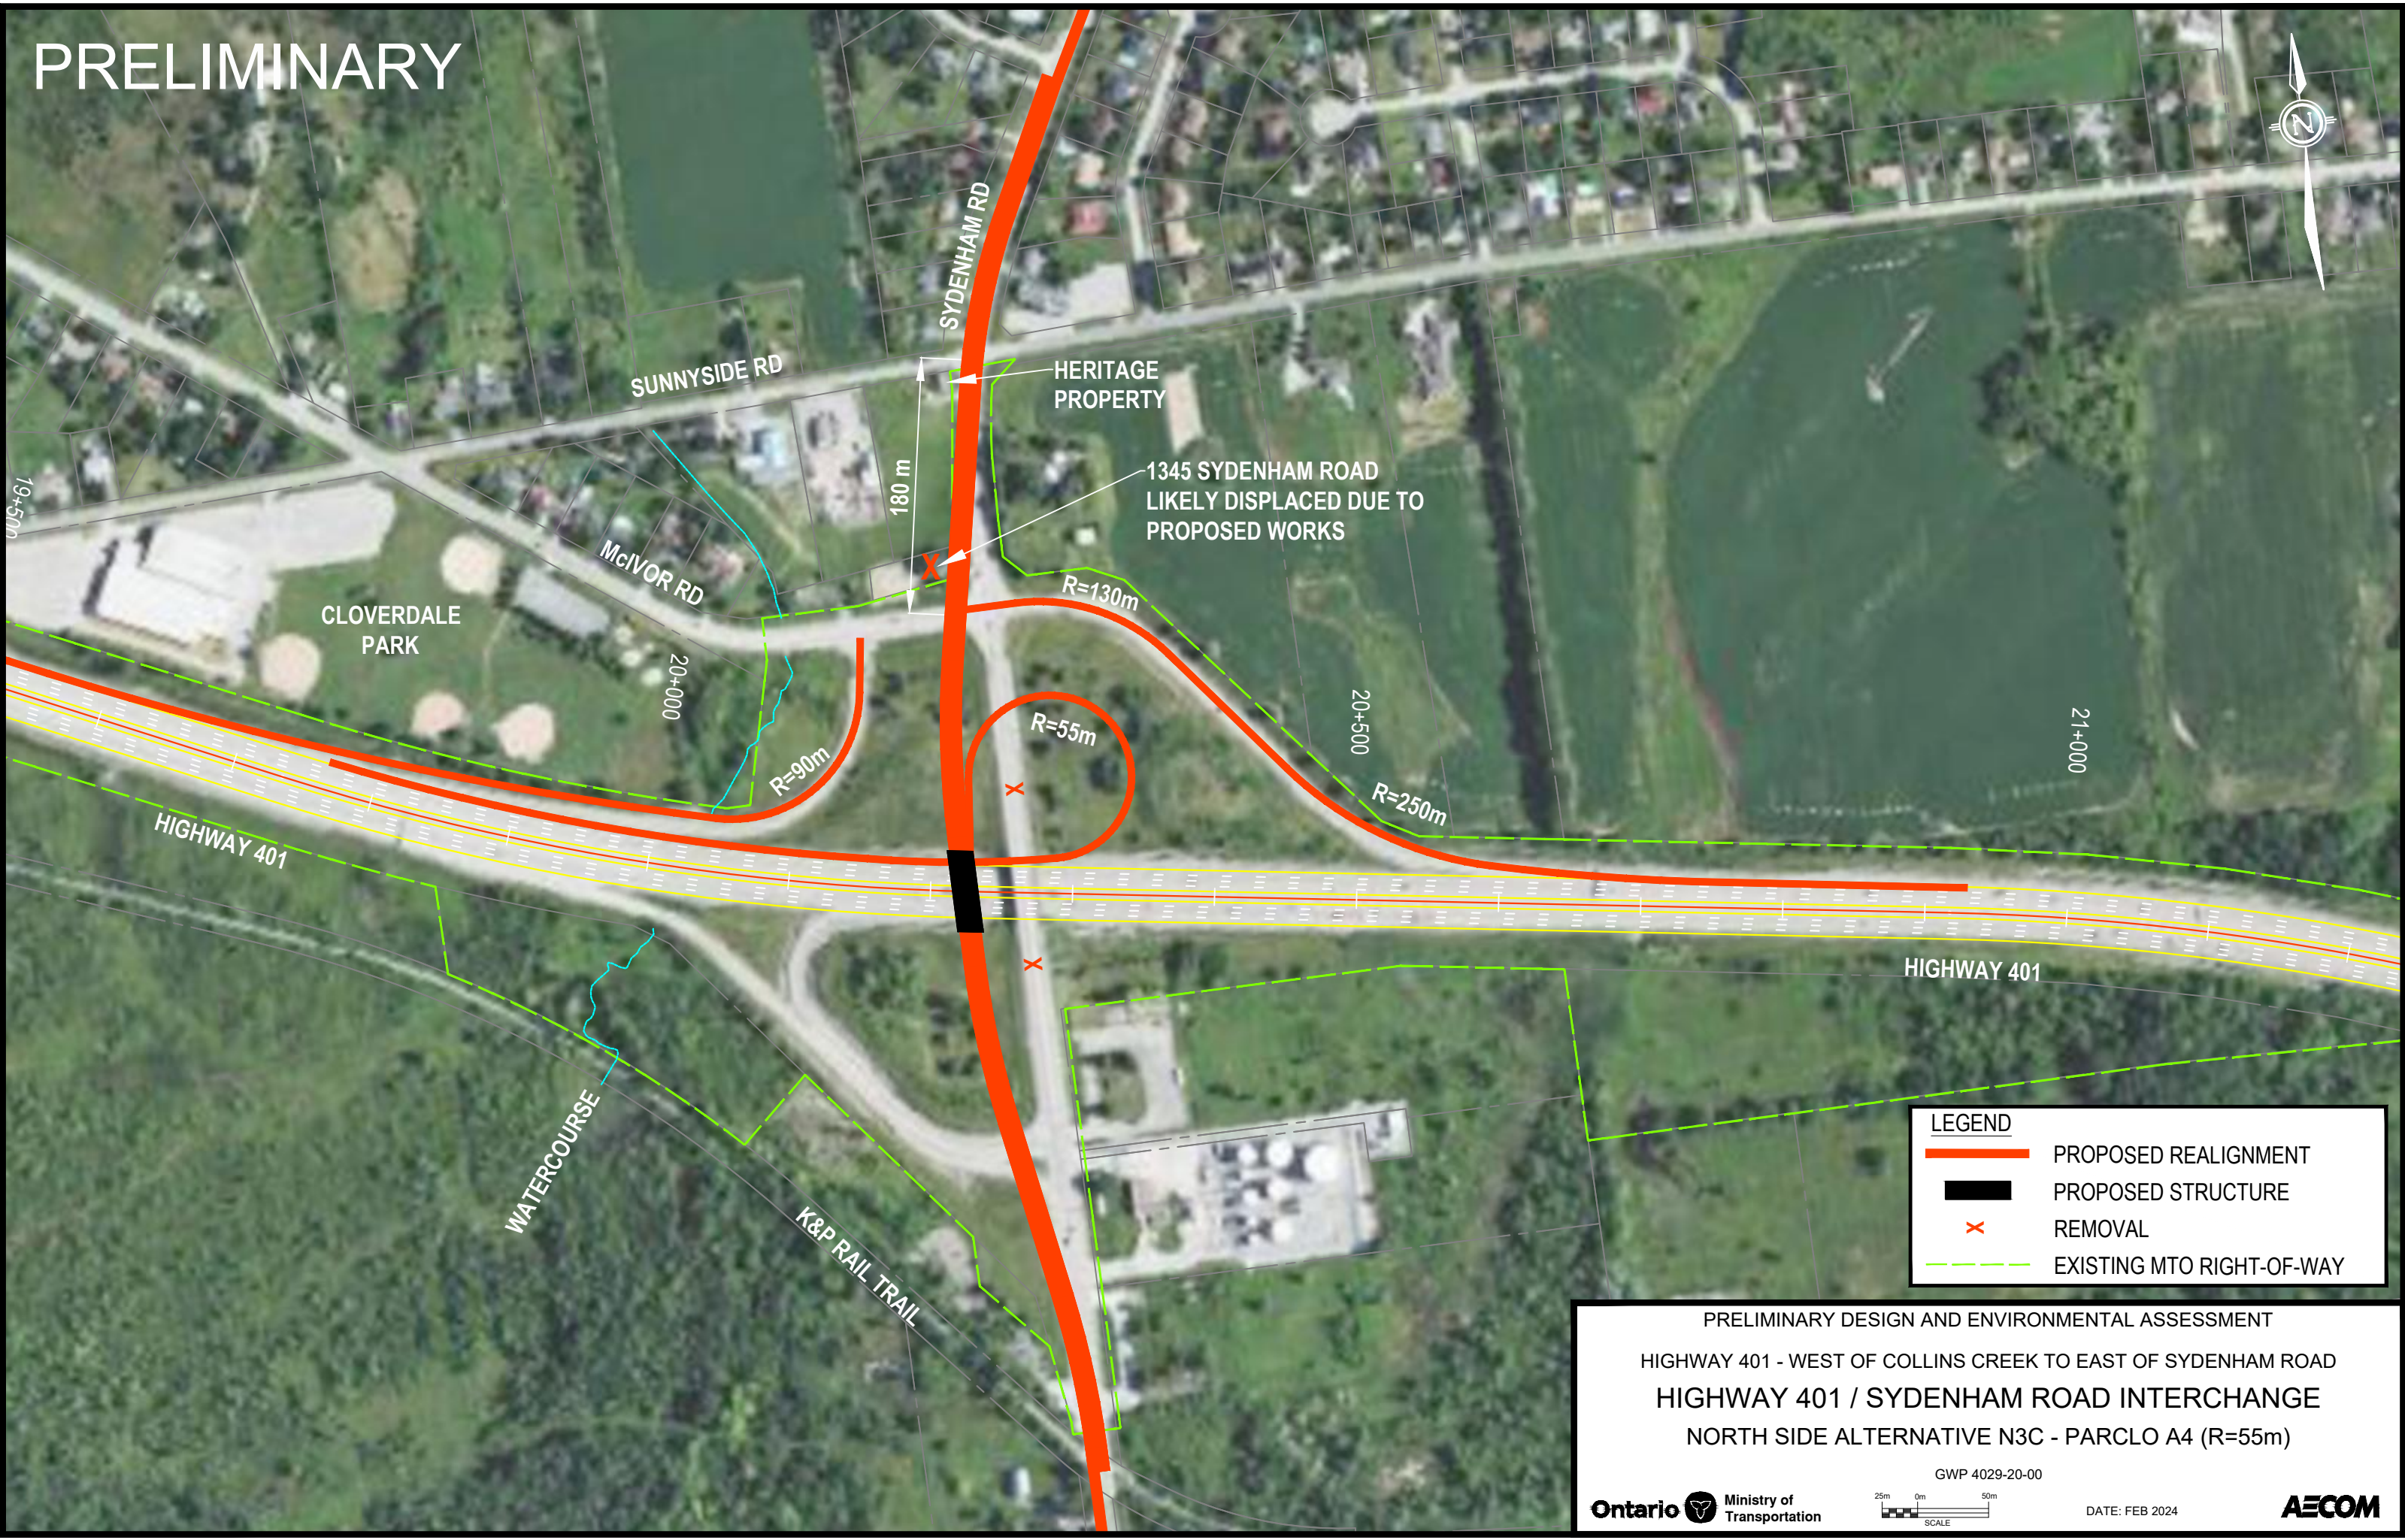

LEGEND	
	PROPOSED REALIGNMENT
	PROPOSED STRUCTURE
	REMOVAL
	EXISTING MTO RIGHT-OF-WAY

PRELIMINARY DESIGN AND ENVIRONMENTAL ASSESSMENT
HIGHWAY 401 - WEST OF COLLINS CREEK TO EAST OF SYDENHAM ROAD
HIGHWAY 401 / SYDENHAM ROAD INTERCHANGE
NORTH SIDE ALTERNATIVE N3C - PARCLO A4 (R=55m)

GWP 4029-20-00


Ontario Ministry of Transportation

25m 0m 50m
SCALE

DATE: FEB 2024

AECOM


PRELIMINARY

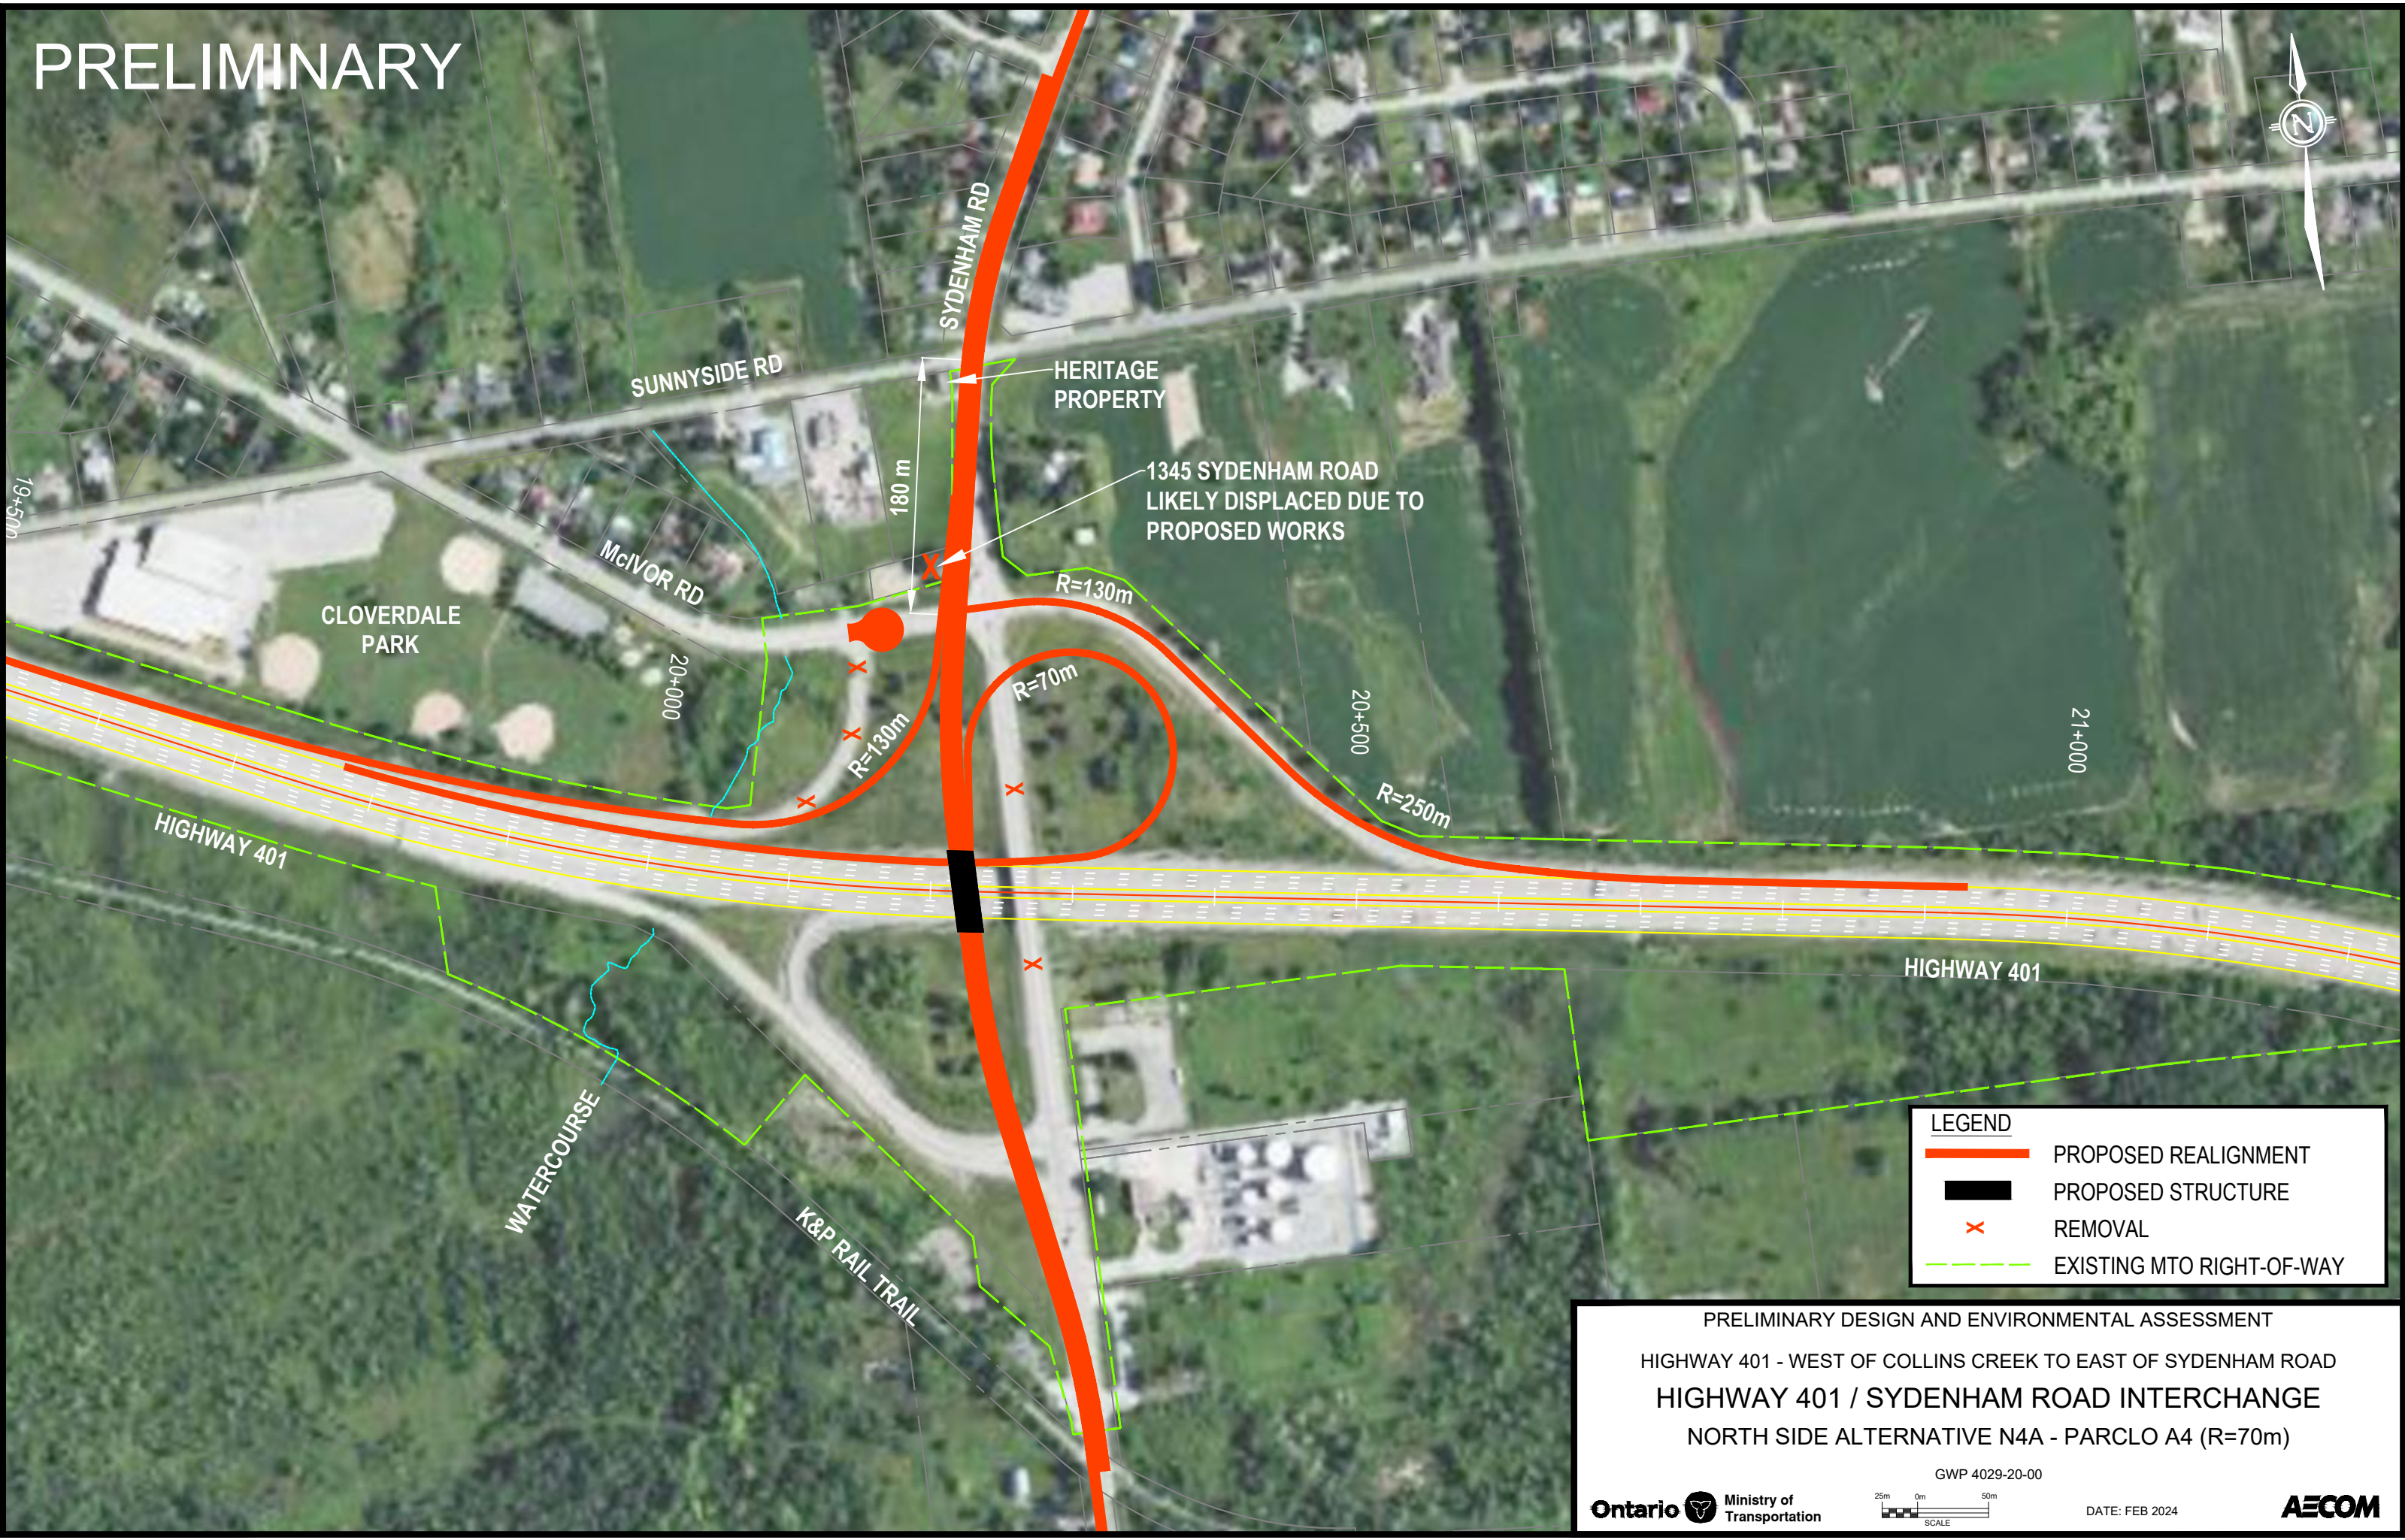

LEGEND	
	PROPOSED REALIGNMENT
	PROPOSED STRUCTURE
	REMOVAL
	EXISTING MTO RIGHT-OF-WAY

PRELIMINARY DESIGN AND ENVIRONMENTAL ASSESSMENT
HIGHWAY 401 - WEST OF COLLINS CREEK TO EAST OF SYDENHAM ROAD
HIGHWAY 401 / SYDENHAM ROAD INTERCHANGE
NORTH SIDE ALTERNATIVE N4A - PARCLO A4 (R=70m)


PRELIMINARY

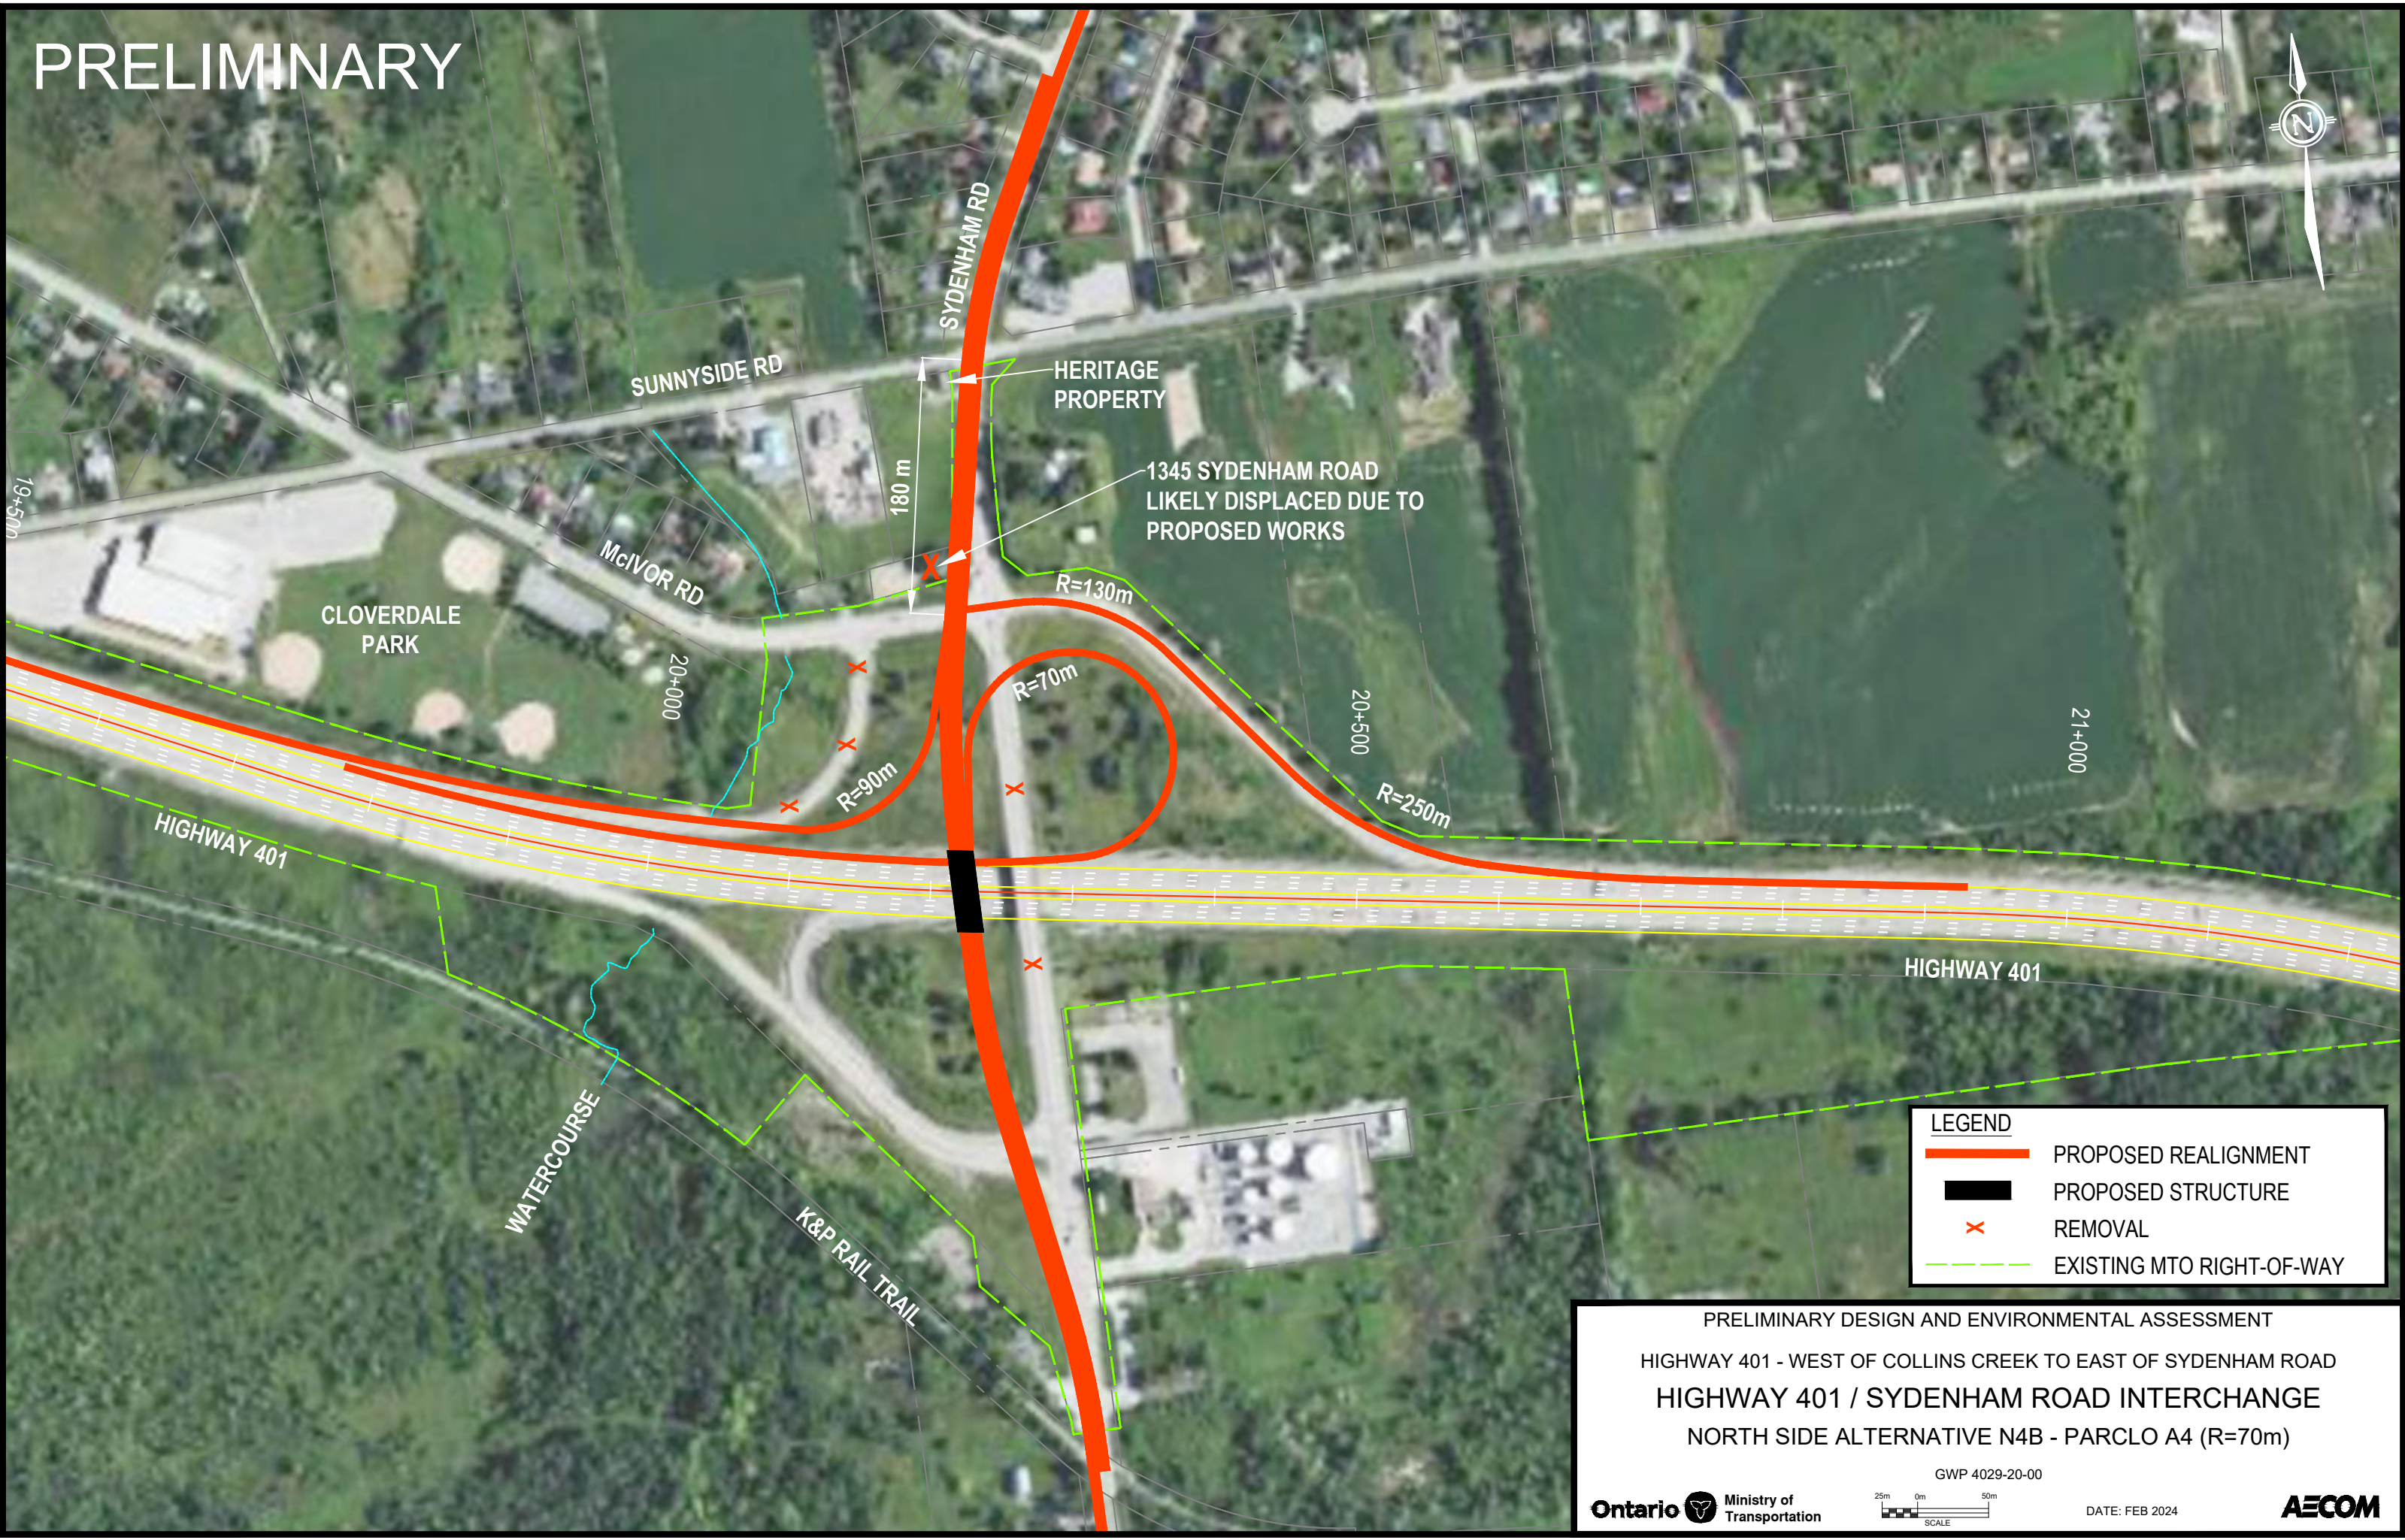

LEGEND	
	PROPOSED REALIGNMENT
	PROPOSED STRUCTURE
	REMOVAL
	EXISTING MTO RIGHT-OF-WAY

PRELIMINARY DESIGN AND ENVIRONMENTAL ASSESSMENT
HIGHWAY 401 - WEST OF COLLINS CREEK TO EAST OF SYDENHAM ROAD
HIGHWAY 401 / SYDENHAM ROAD INTERCHANGE
NORTH SIDE ALTERNATIVE N4B - PARCLO A4 (R=70m)

PRELIMINARY

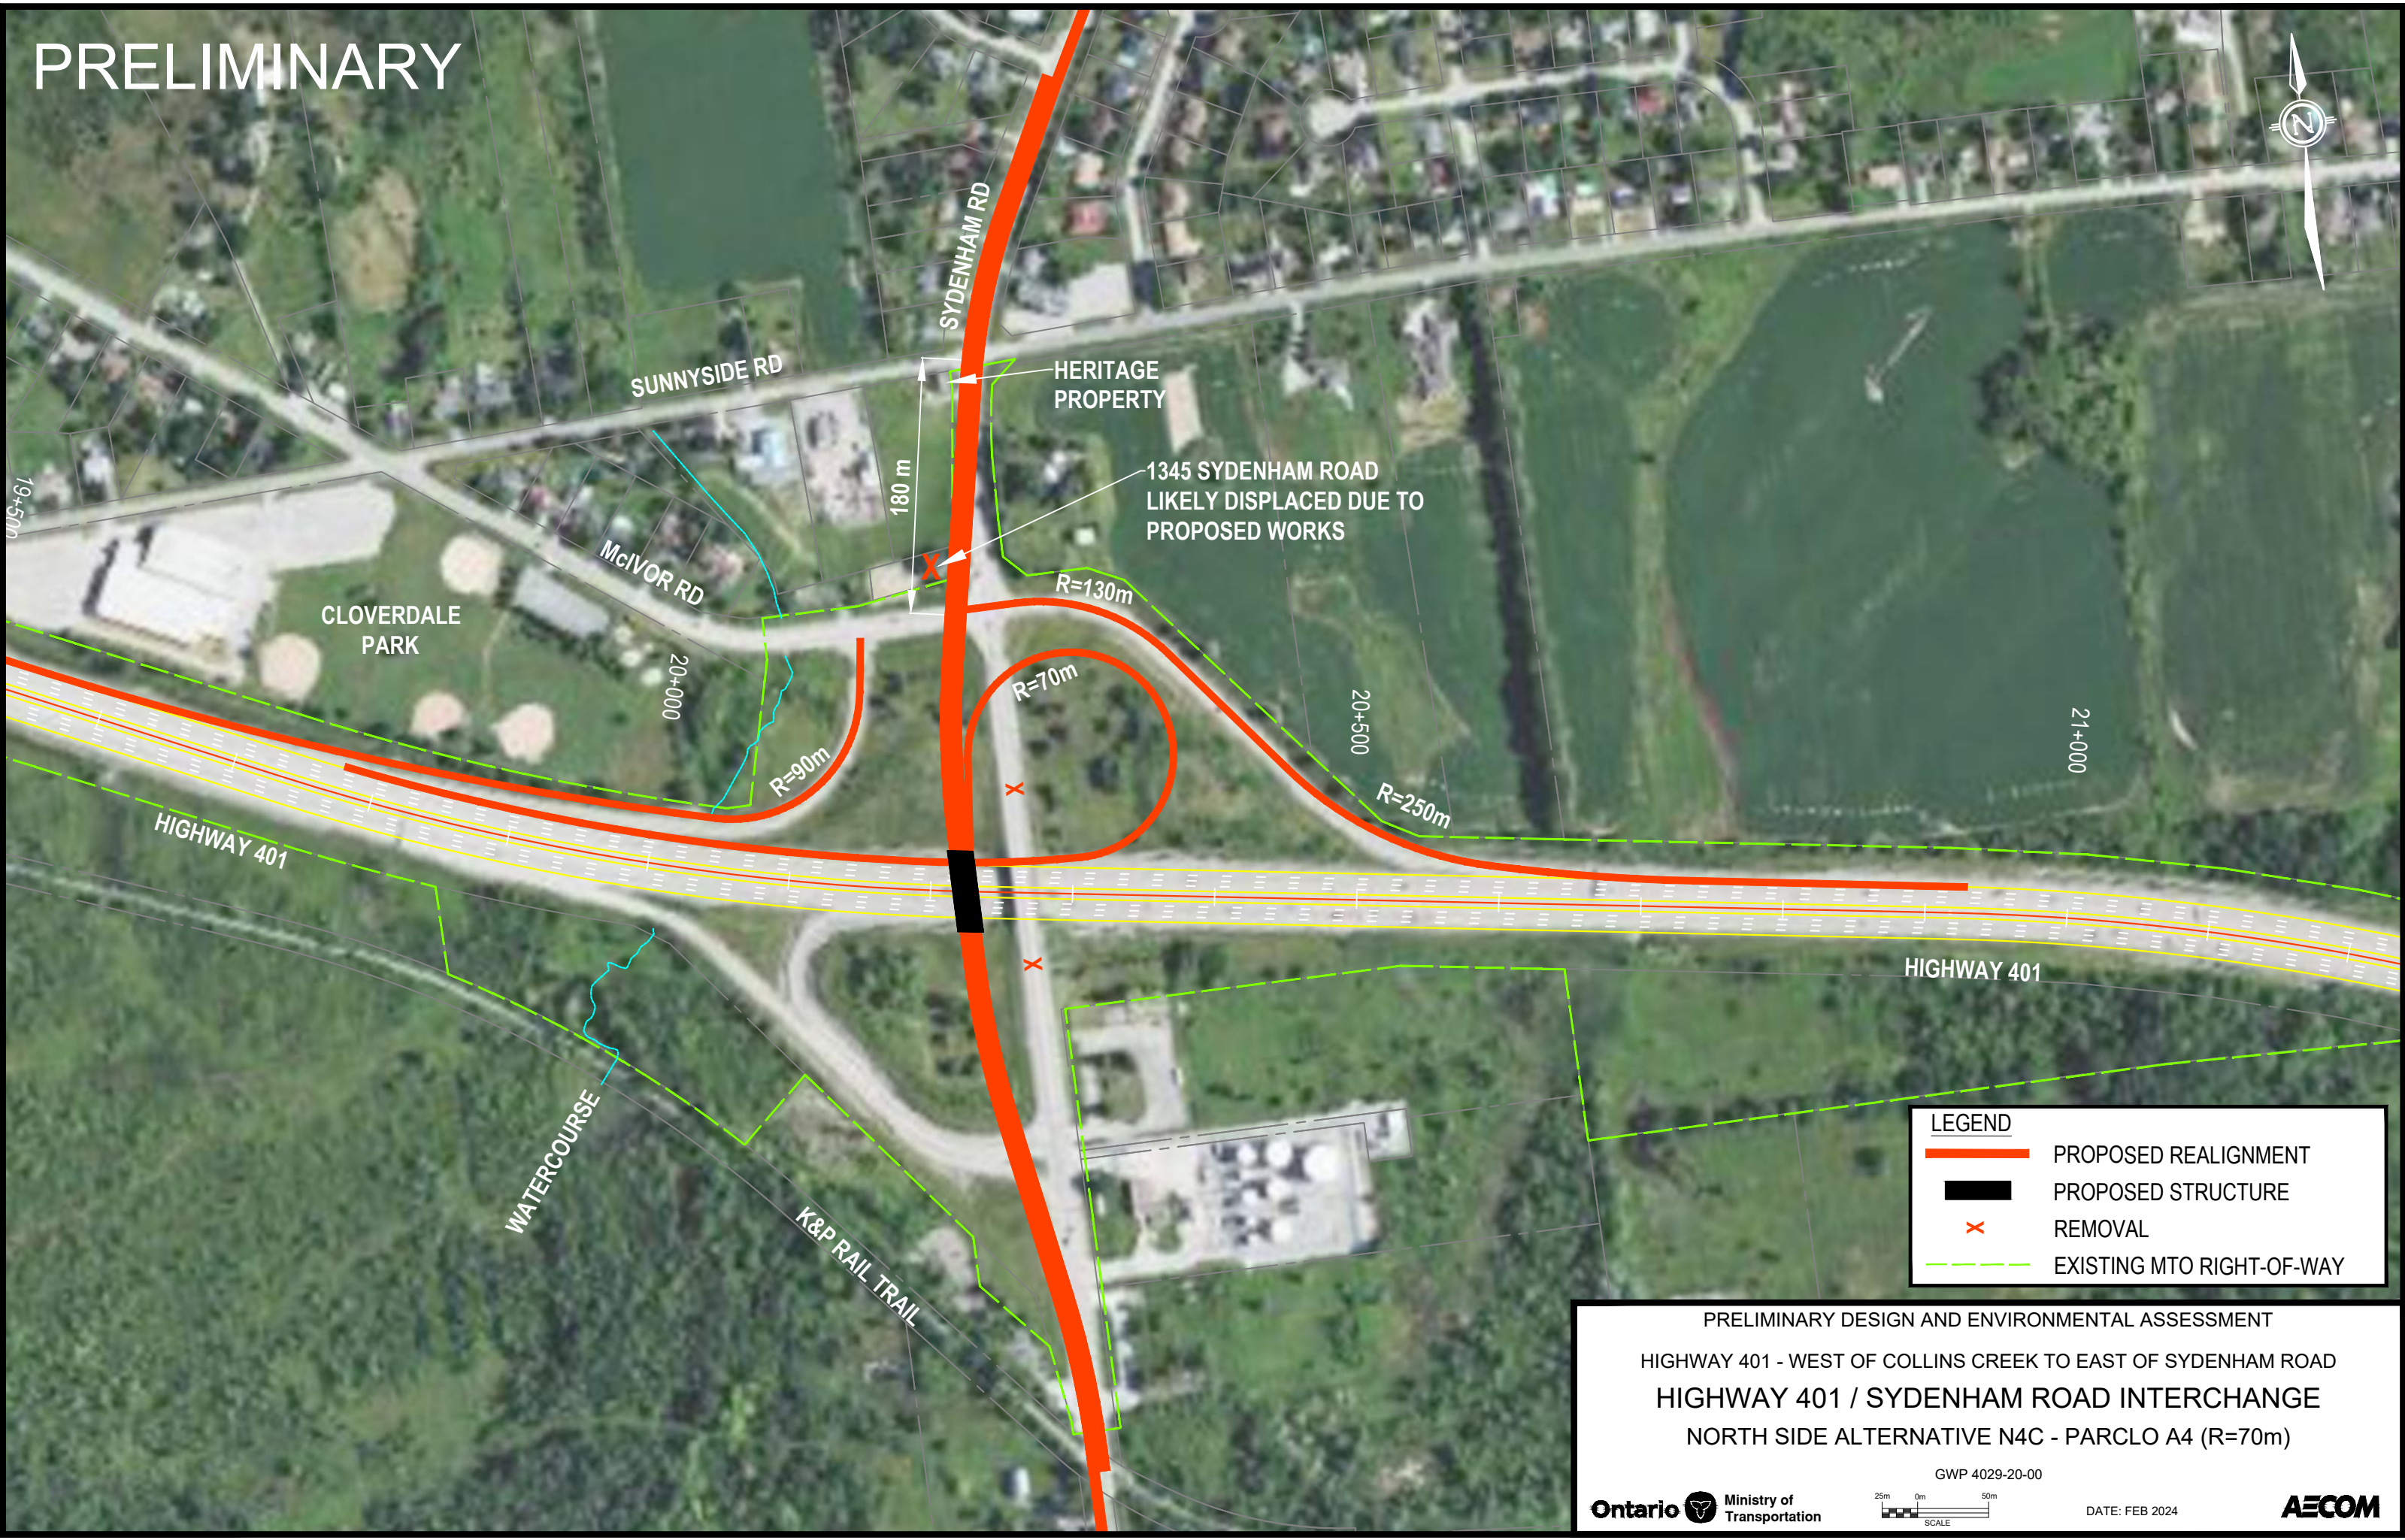

LEGEND	
	PROPOSED REALIGNMENT
	PROPOSED STRUCTURE
	REMOVAL
	EXISTING MTO RIGHT-OF-WAY

PRELIMINARY DESIGN AND ENVIRONMENTAL ASSESSMENT
HIGHWAY 401 - WEST OF COLLINS CREEK TO EAST OF SYDENHAM ROAD
HIGHWAY 401 / SYDENHAM ROAD INTERCHANGE
NORTH SIDE ALTERNATIVE N4C - PARCLO A4 (R=70m)

GWP 4029-20-00


25m 0m 50m
SCALE

Ontario Ministry of Transportation

DATE: FEB 2024

AECOM

PRELIMINARY

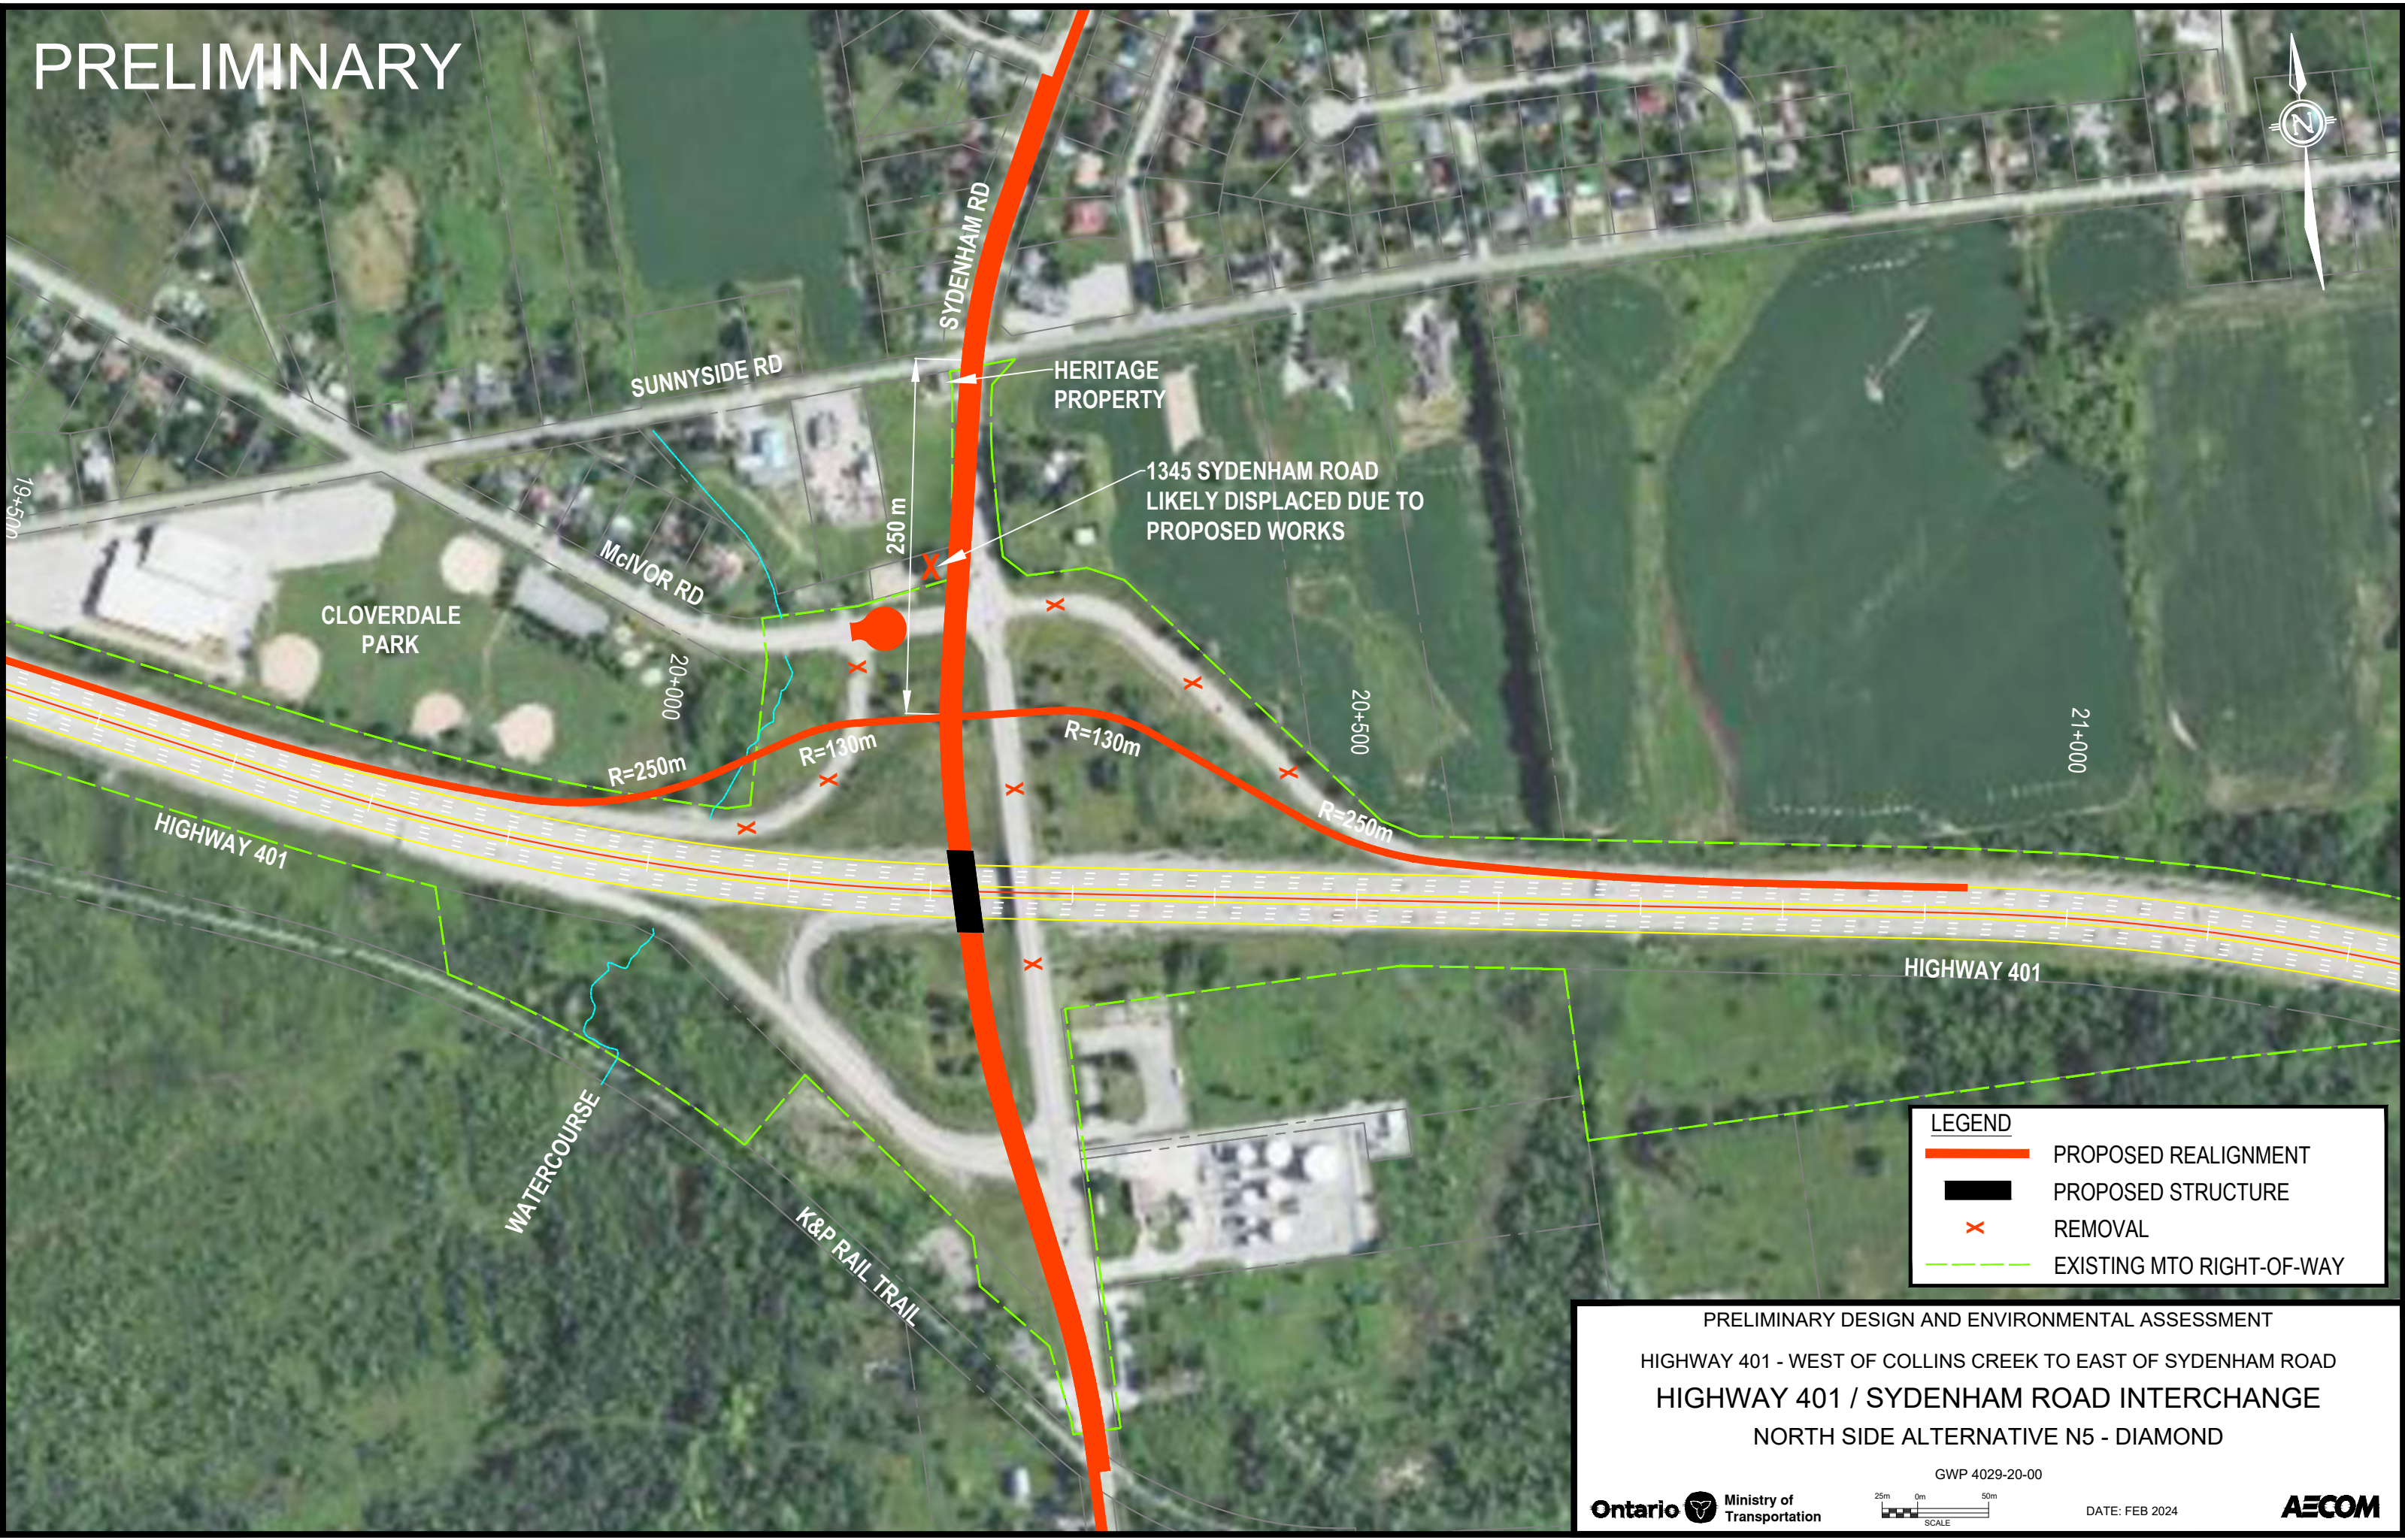

LEGEND	
	PROPOSED REALIGNMENT
	PROPOSED STRUCTURE
	REMOVAL
	EXISTING MTO RIGHT-OF-WAY

PRELIMINARY DESIGN AND ENVIRONMENTAL ASSESSMENT
HIGHWAY 401 - WEST OF COLLINS CREEK TO EAST OF SYDENHAM ROAD
HIGHWAY 401 / SYDENHAM ROAD INTERCHANGE
NORTH SIDE ALTERNATIVE N5 - DIAMOND

GWP 4029-20-00


Ontario Ministry of Transportation

25m 0m 50m
SCALE

DATE: FEB 2024

AECOM

PRELIMINARY

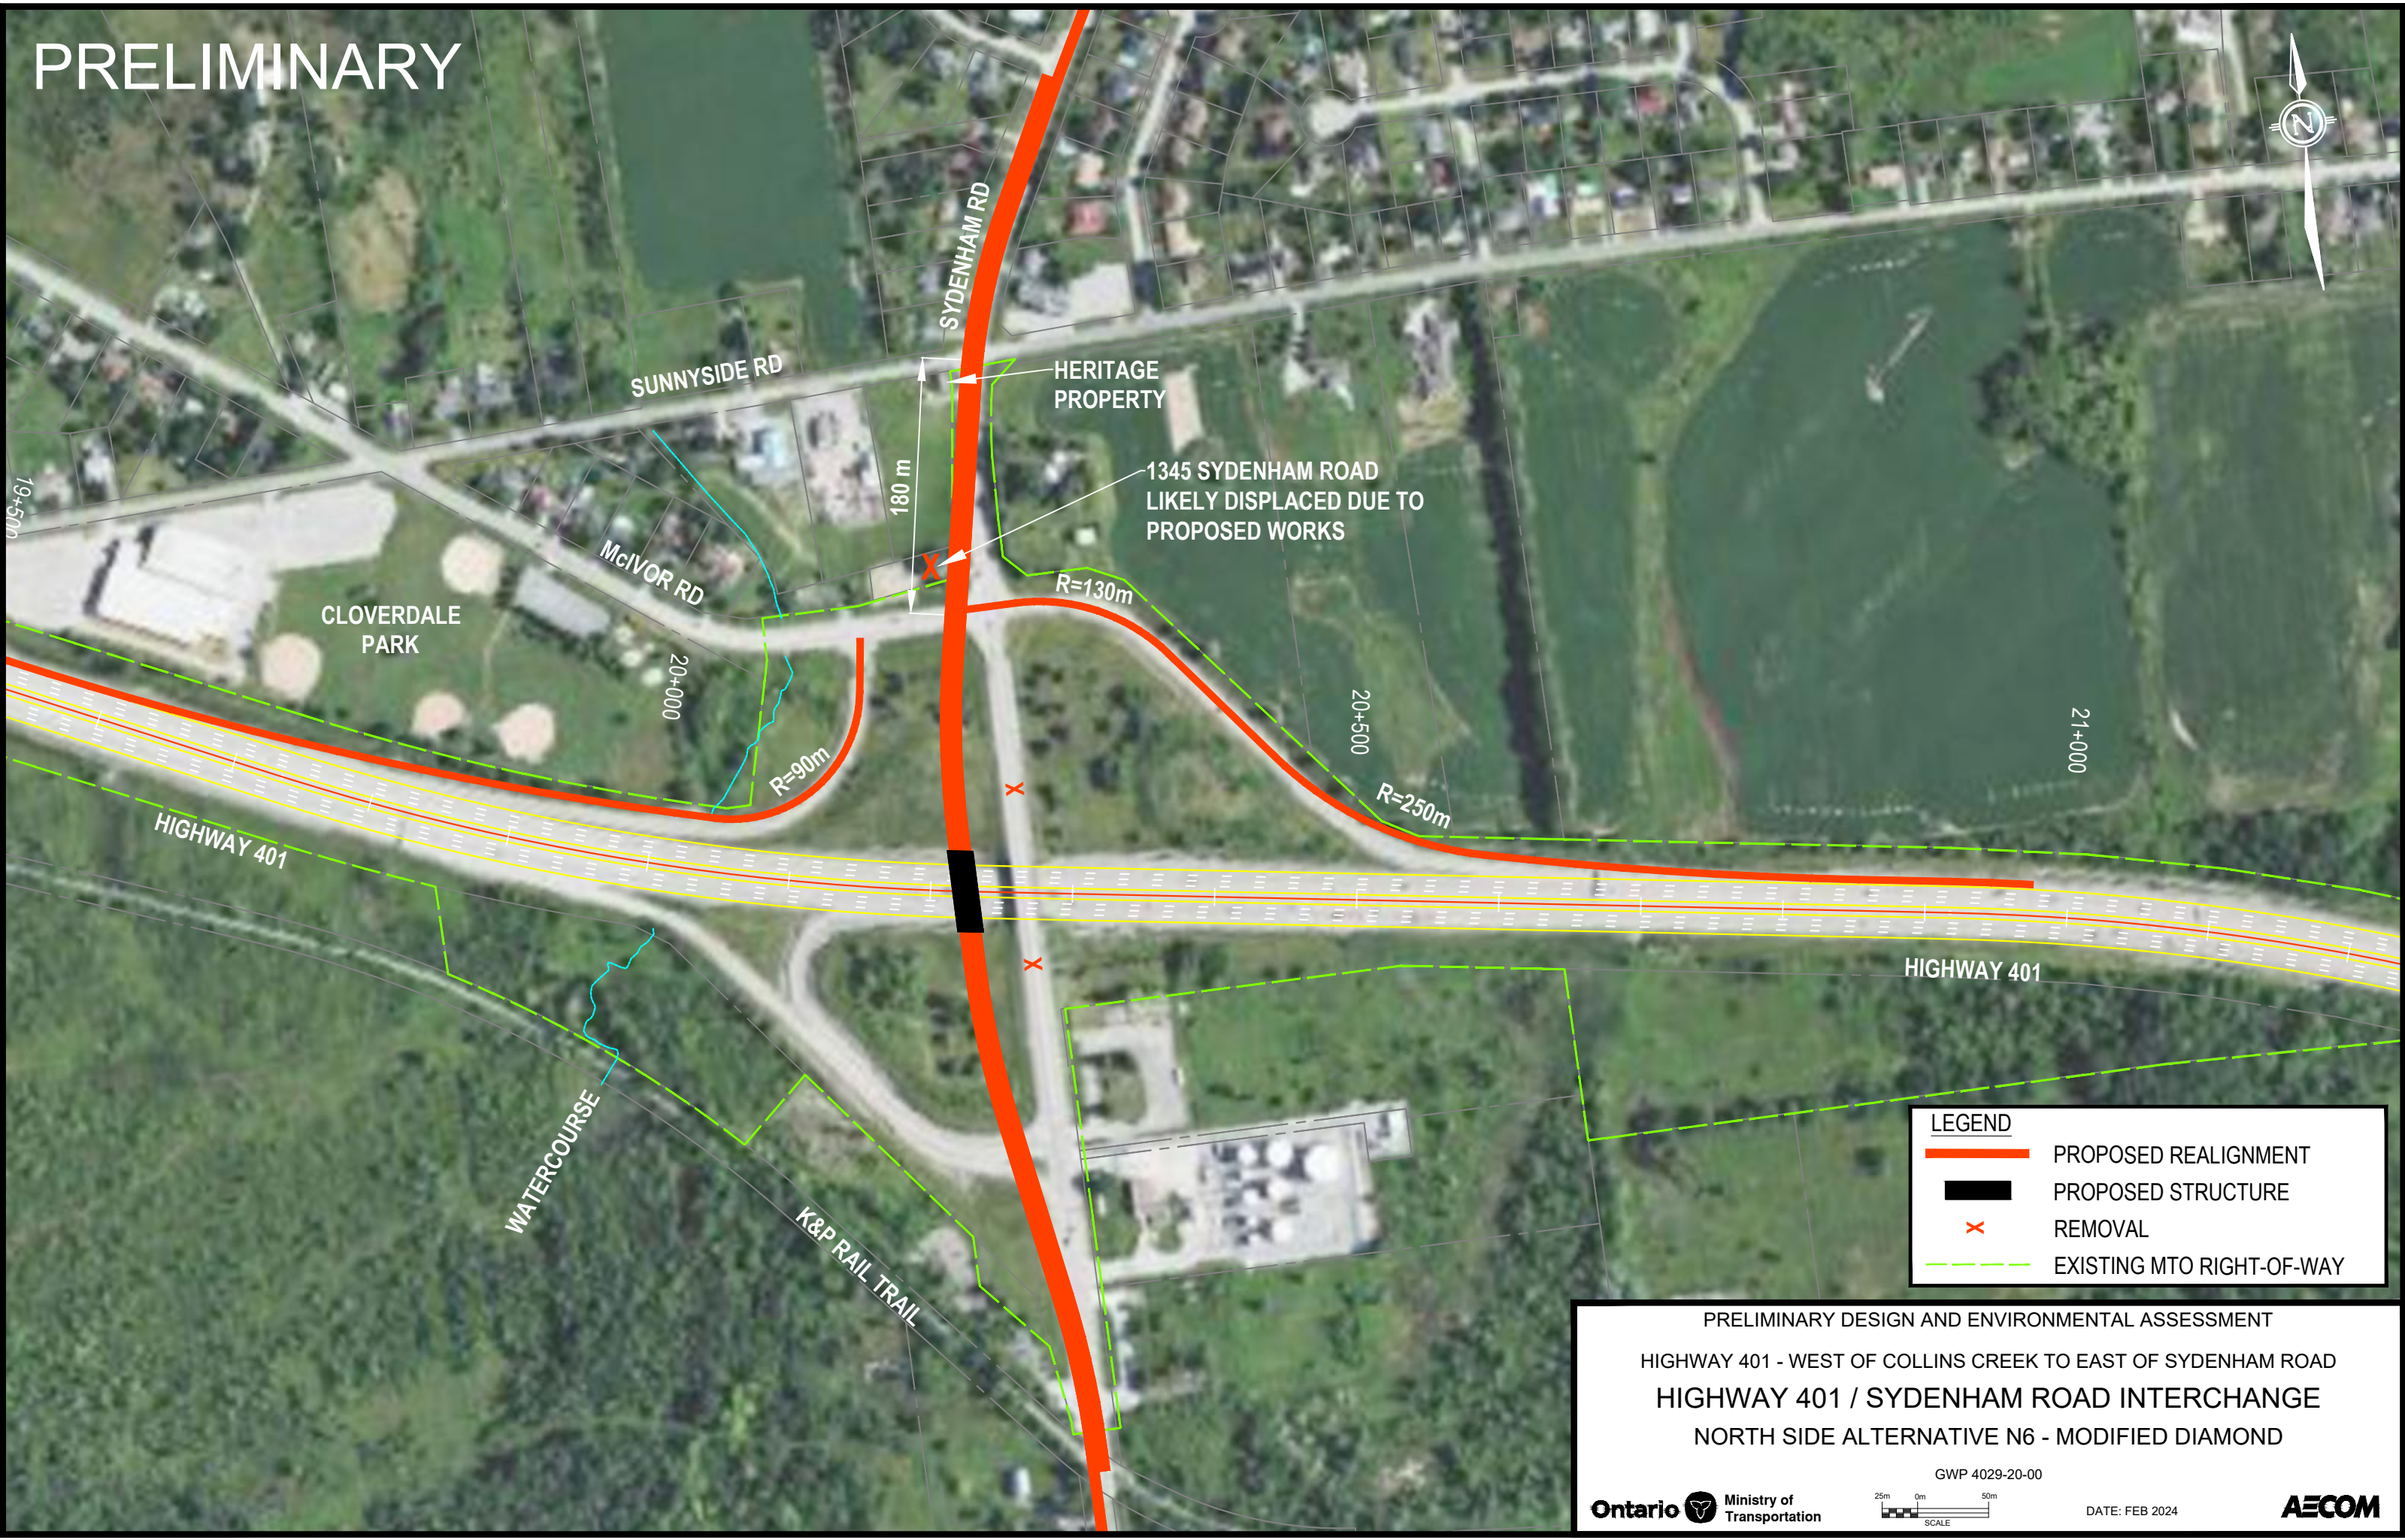

LEGEND	
	PROPOSED REALIGNMENT
	PROPOSED STRUCTURE
	REMOVAL
	EXISTING MTO RIGHT-OF-WAY

PRELIMINARY DESIGN AND ENVIRONMENTAL ASSESSMENT
HIGHWAY 401 - WEST OF COLLINS CREEK TO EAST OF SYDENHAM ROAD
HIGHWAY 401 / SYDENHAM ROAD INTERCHANGE
NORTH SIDE ALTERNATIVE N6 - MODIFIED DIAMOND

GWP 4029-20-00


25m 0m 50m
SCALE

Ontario Ministry of Transportation

DATE: FEB 2024

AECOM

PRELIMINARY

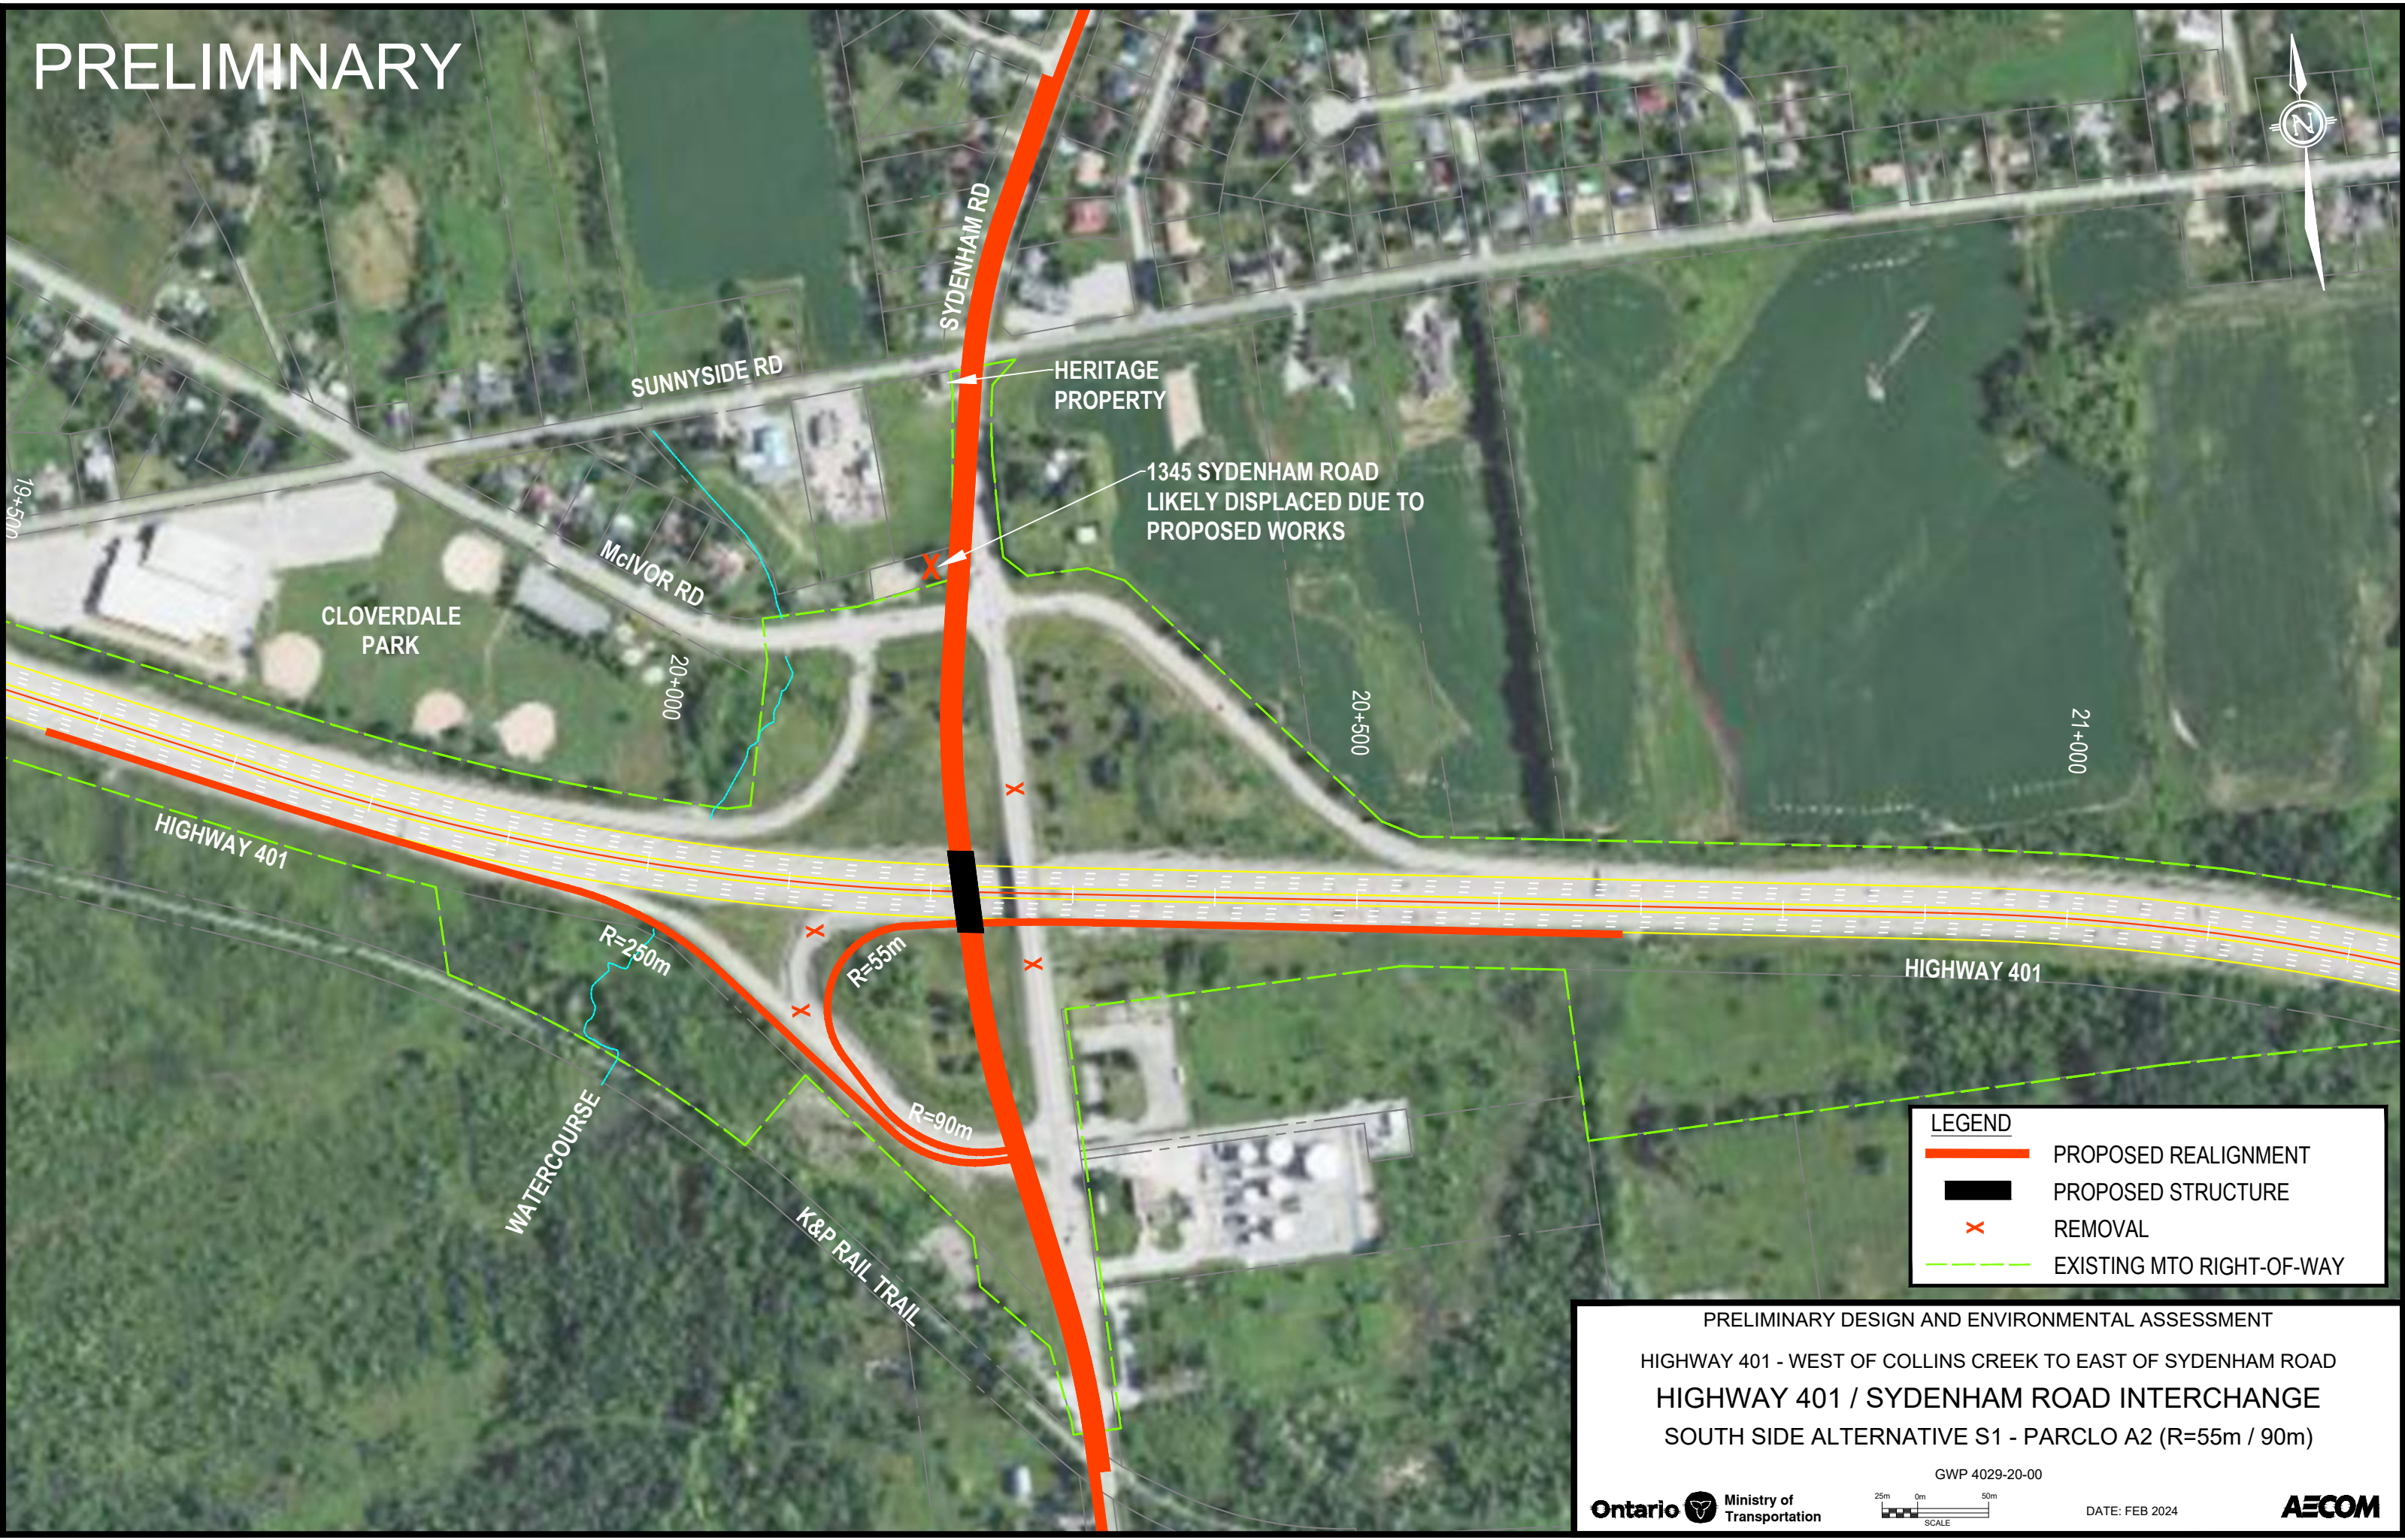

LEGEND	
	PROPOSED REALIGNMENT
	PROPOSED STRUCTURE
	REMOVAL
	EXISTING MTO RIGHT-OF-WAY

PRELIMINARY DESIGN AND ENVIRONMENTAL ASSESSMENT
HIGHWAY 401 - WEST OF COLLINS CREEK TO EAST OF SYDENHAM ROAD
HIGHWAY 401 / SYDENHAM ROAD INTERCHANGE
SOUTH SIDE ALTERNATIVE S1 - PARCLO A2 (R=55m / 90m)

GWP 4029-20-00

25m 0m 50m
SCALE

Ontario Ministry of Transportation

DATE: FEB 2024

AECOM


PRELIMINARY



LEGEND	
	PROPOSED REALIGNMENT
	PROPOSED STRUCTURE
	REMOVAL
	EXISTING MTO RIGHT-OF-WAY

PRELIMINARY DESIGN AND ENVIRONMENTAL ASSESSMENT
HIGHWAY 401 - WEST OF COLLINS CREEK TO EAST OF SYDENHAM ROAD
HIGHWAY 401 / SYDENHAM ROAD INTERCHANGE
SOUTH SIDE ALTERNATIVE S2 - PARCLO A2 (R=55m)

PRELIMINARY

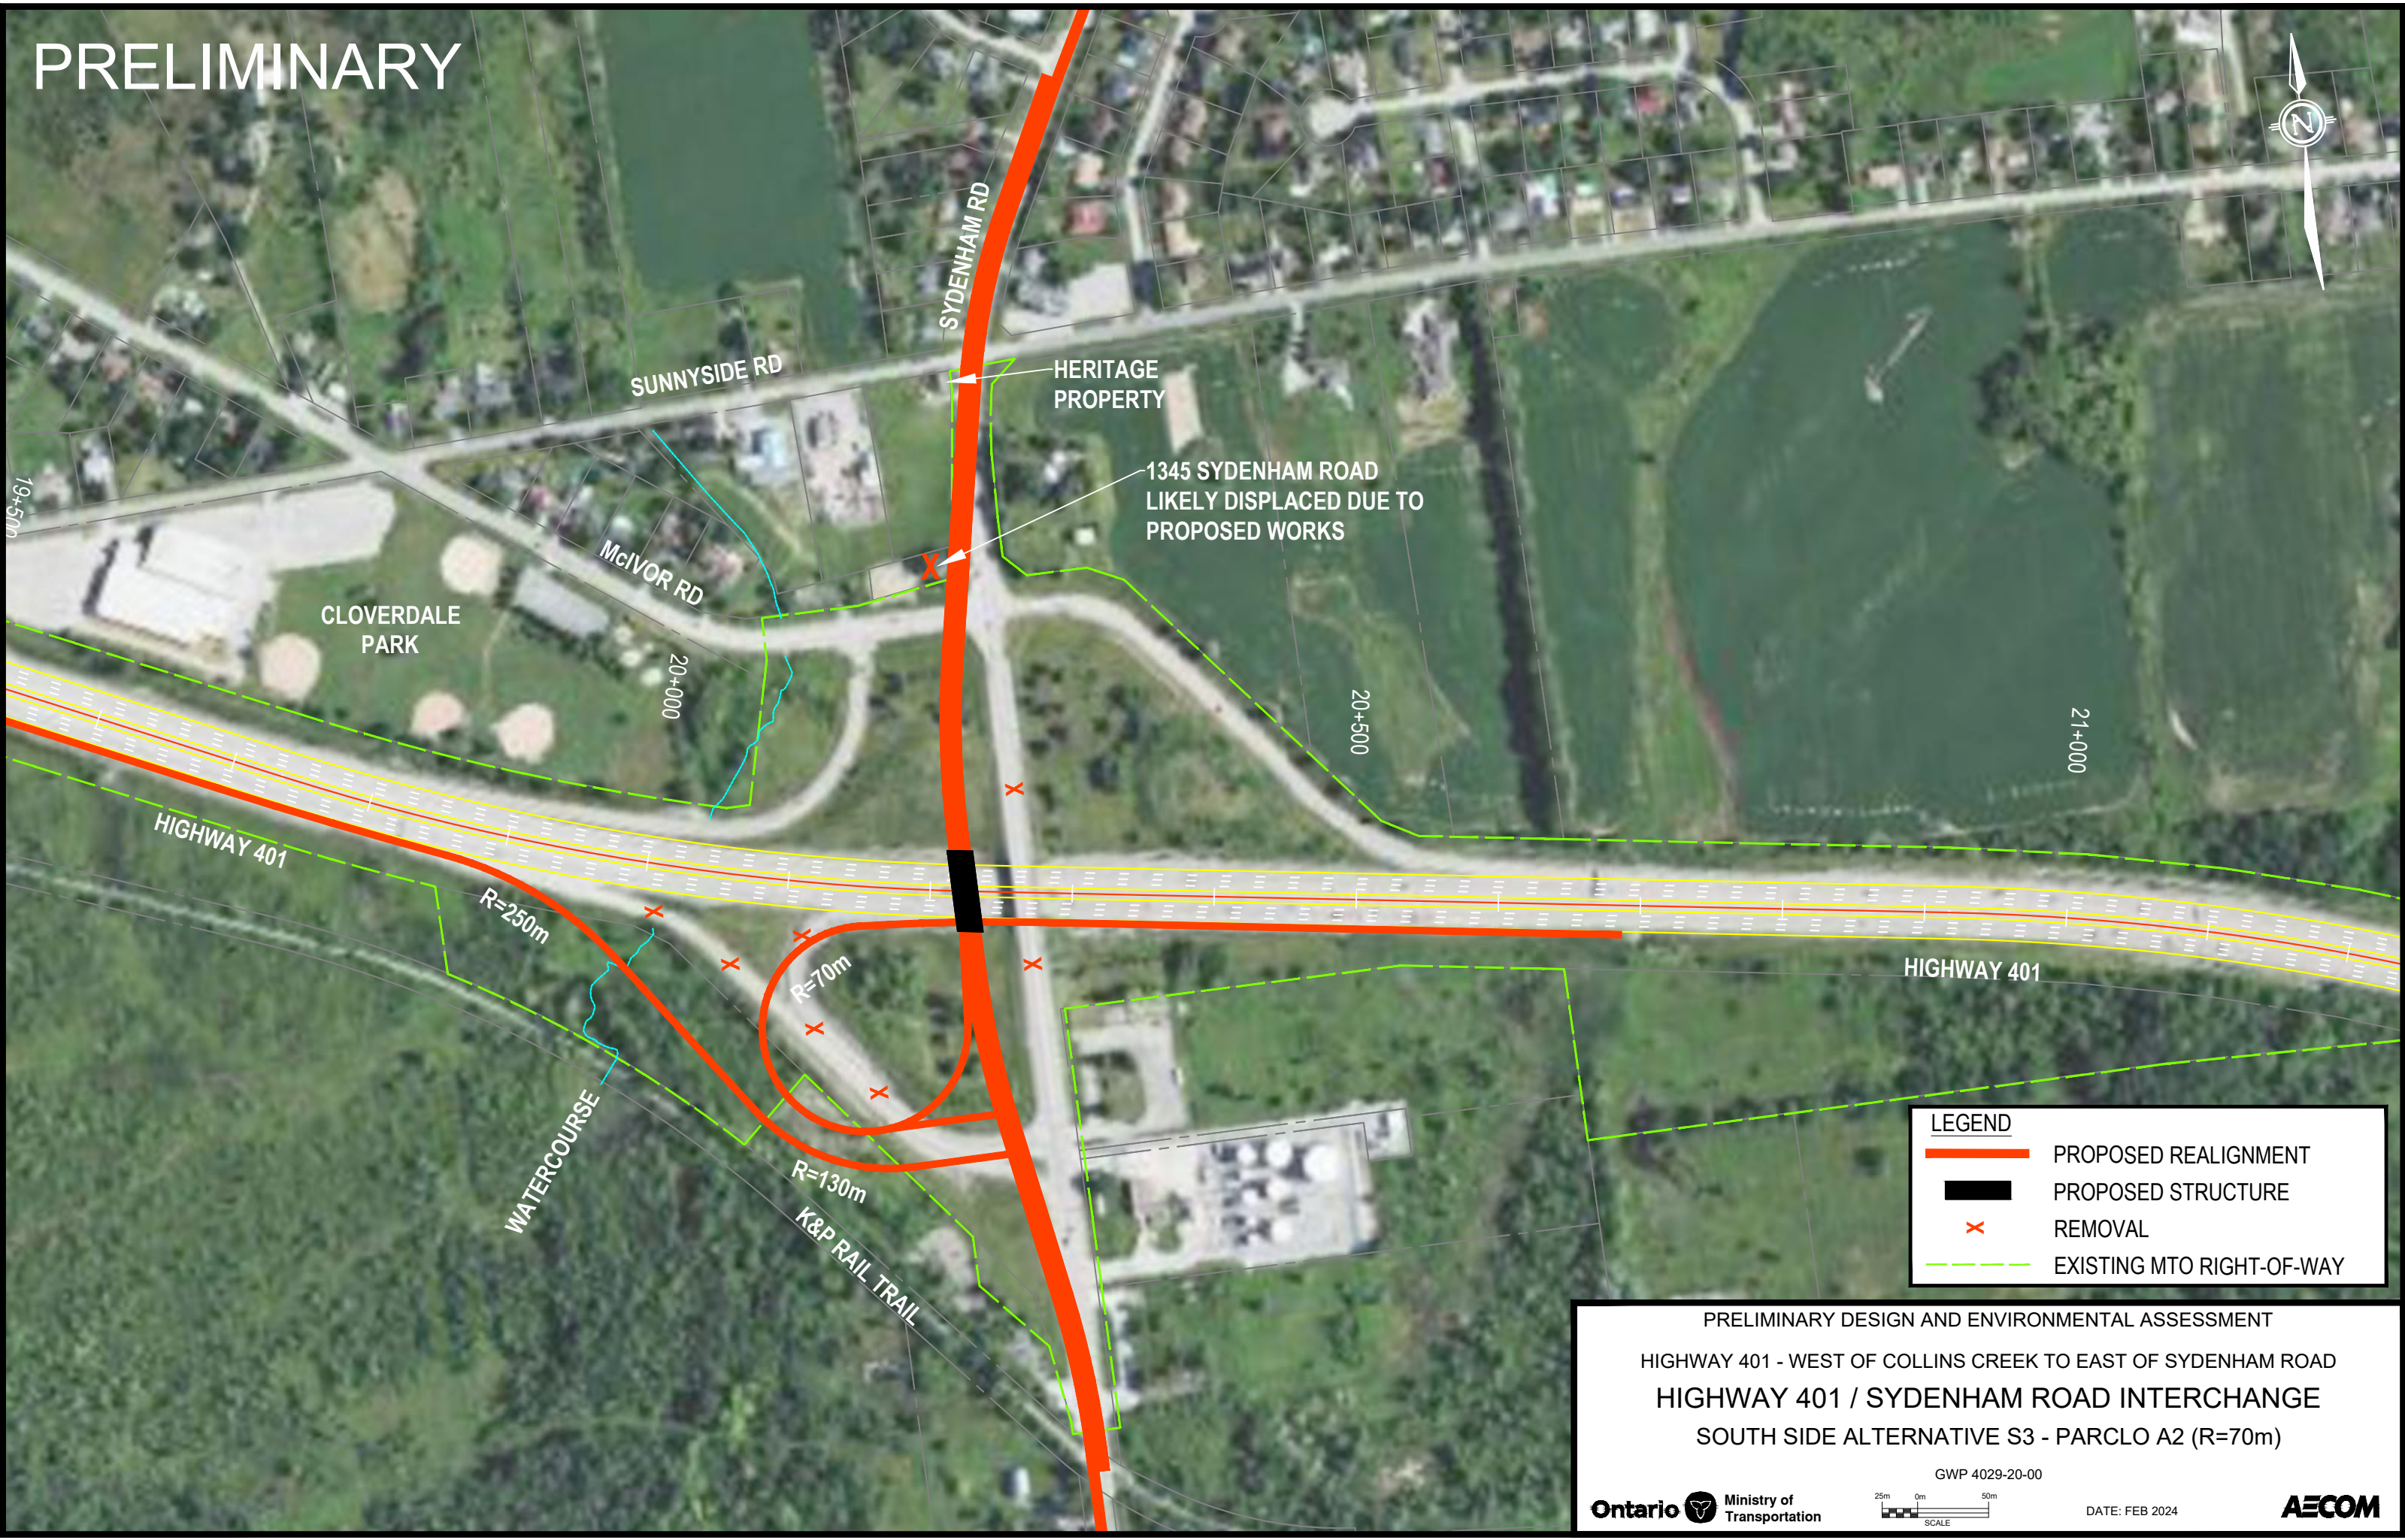

LEGEND	
	PROPOSED REALIGNMENT
	PROPOSED STRUCTURE
	REMOVAL
	EXISTING MTO RIGHT-OF-WAY

PRELIMINARY DESIGN AND ENVIRONMENTAL ASSESSMENT
HIGHWAY 401 - WEST OF COLLINS CREEK TO EAST OF SYDENHAM ROAD
HIGHWAY 401 / SYDENHAM ROAD INTERCHANGE
SOUTH SIDE ALTERNATIVE S3 - PARCLO A2 (R=70m)

GWP 4029-20-00


25m 0m 50m
SCALE

Ontario Ministry of Transportation

DATE: FEB 2024

AECOM


PRELIMINARY

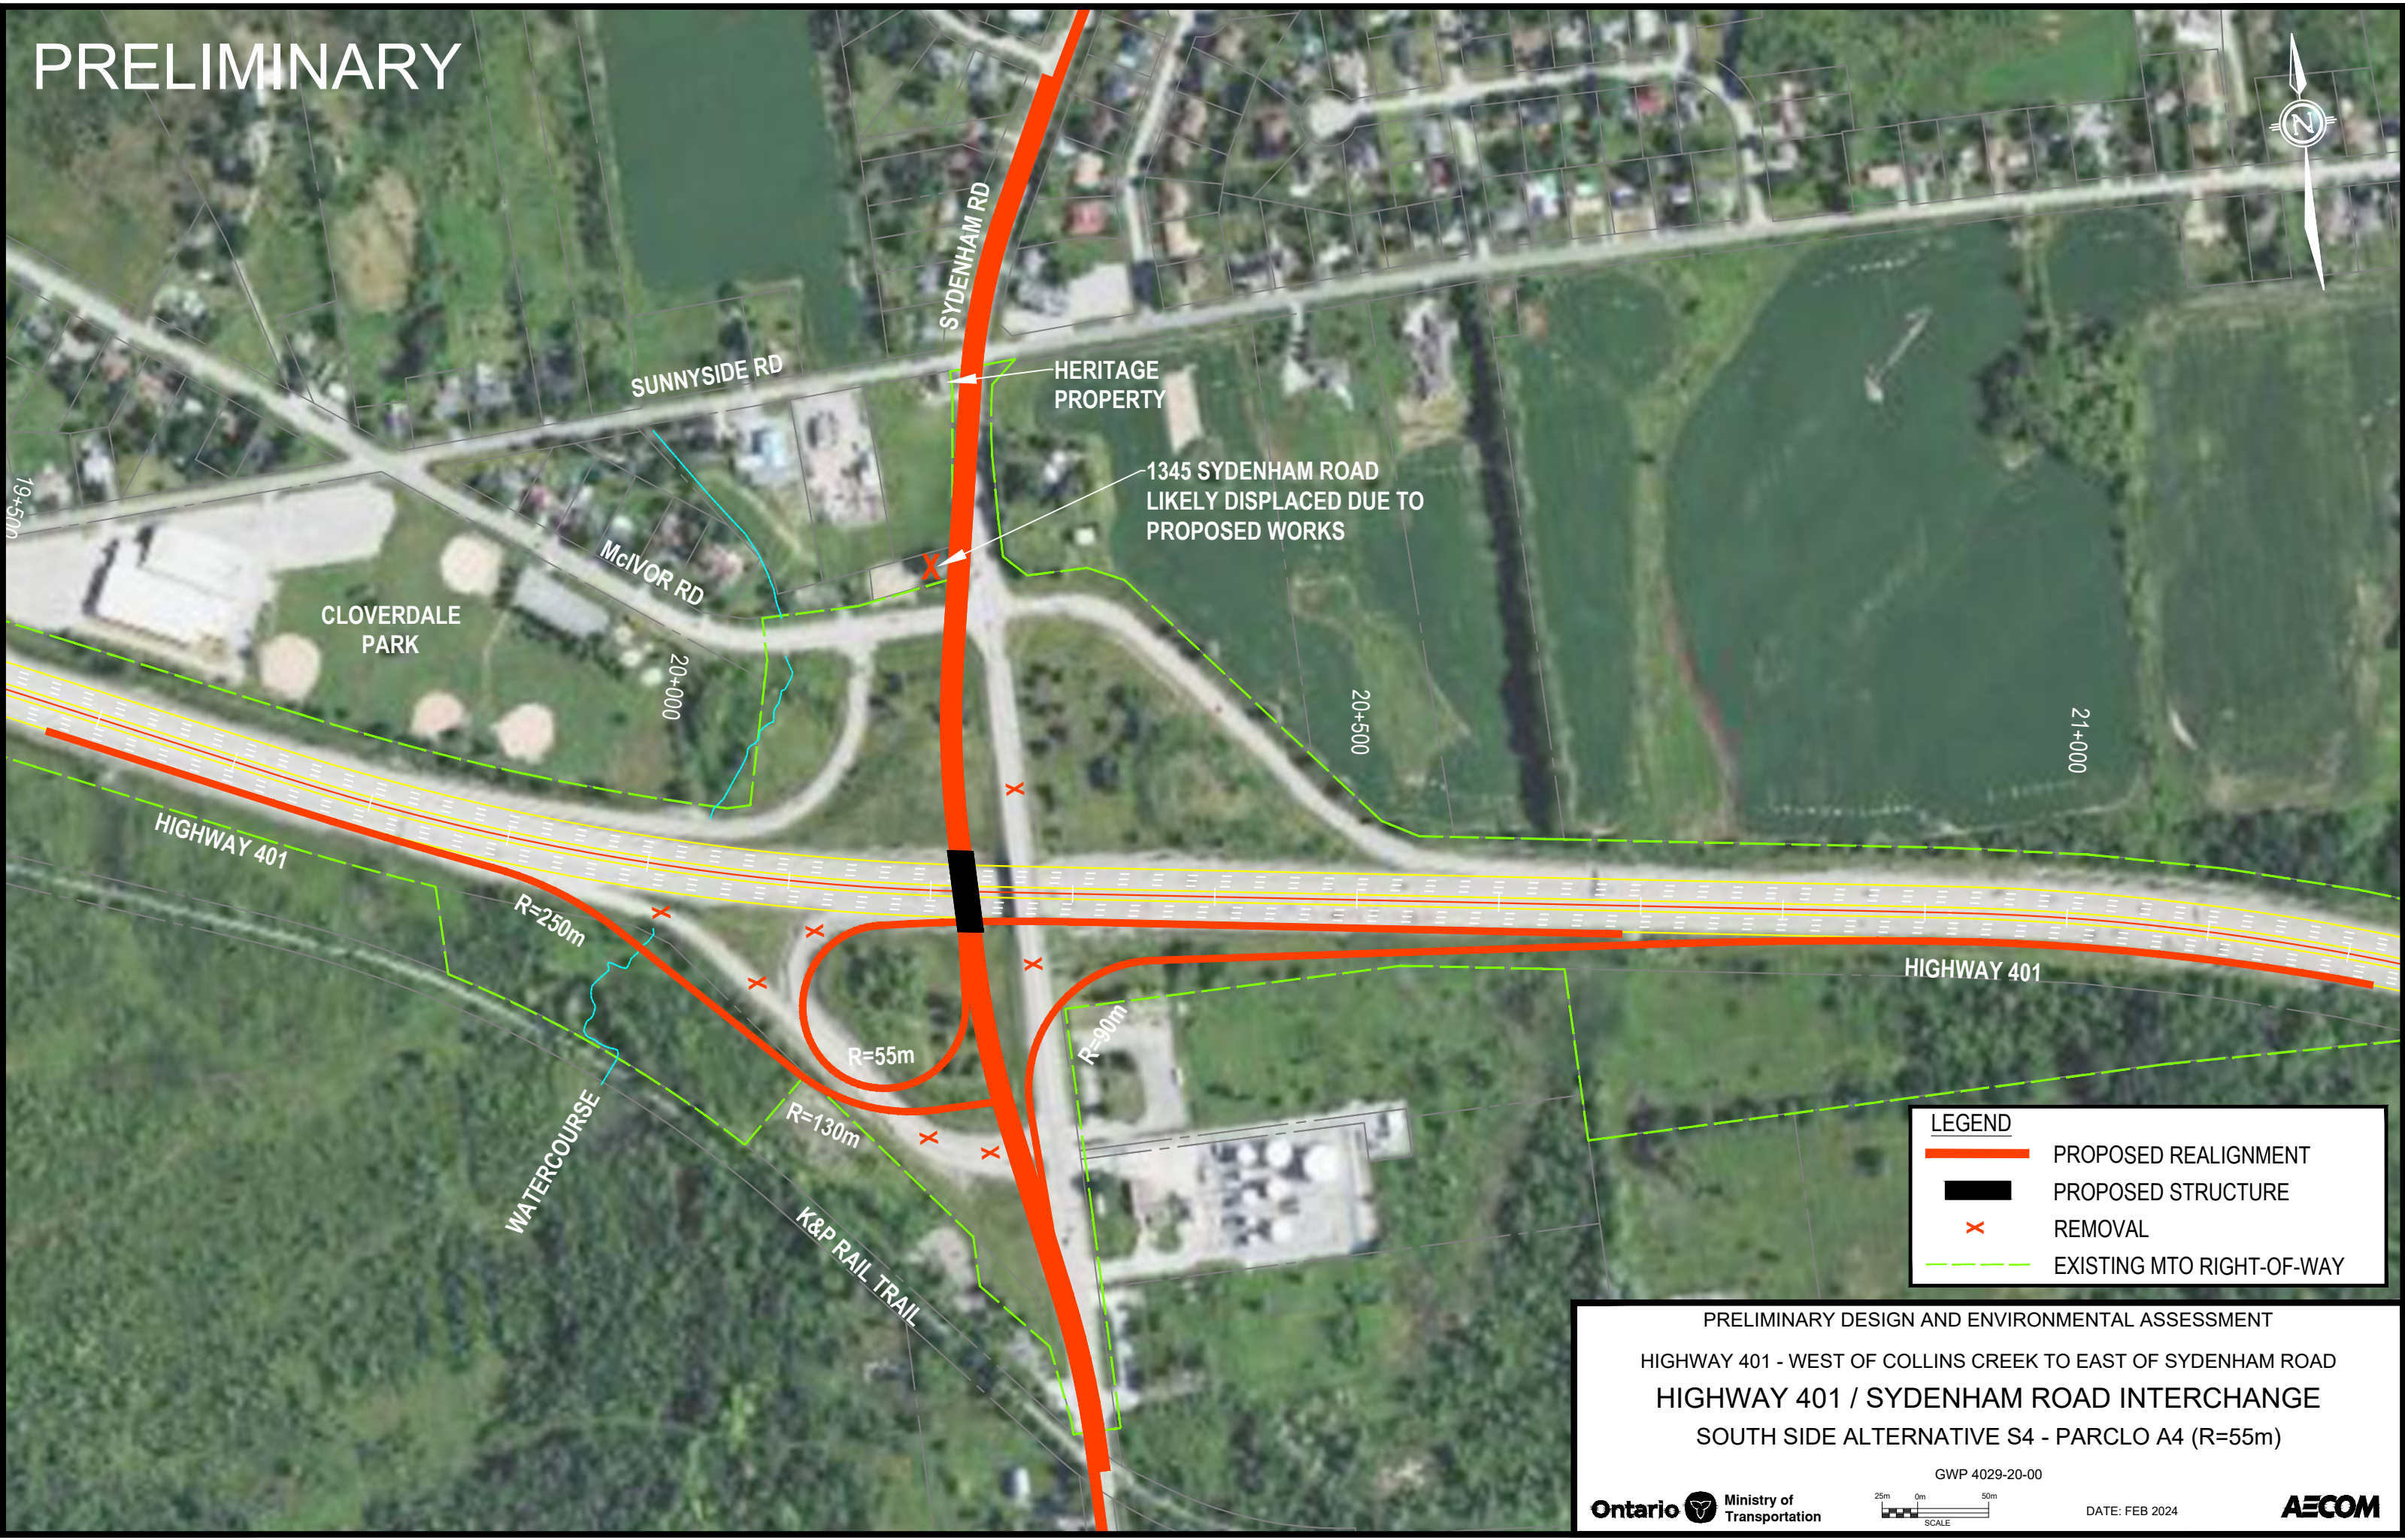

LEGEND	
	PROPOSED REALIGNMENT
	PROPOSED STRUCTURE
	REMOVAL
	EXISTING MTO RIGHT-OF-WAY

PRELIMINARY DESIGN AND ENVIRONMENTAL ASSESSMENT
HIGHWAY 401 - WEST OF COLLINS CREEK TO EAST OF SYDENHAM ROAD
HIGHWAY 401 / SYDENHAM ROAD INTERCHANGE
SOUTH SIDE ALTERNATIVE S4 - PARCLO A4 (R=55m)

PRELIMINARY

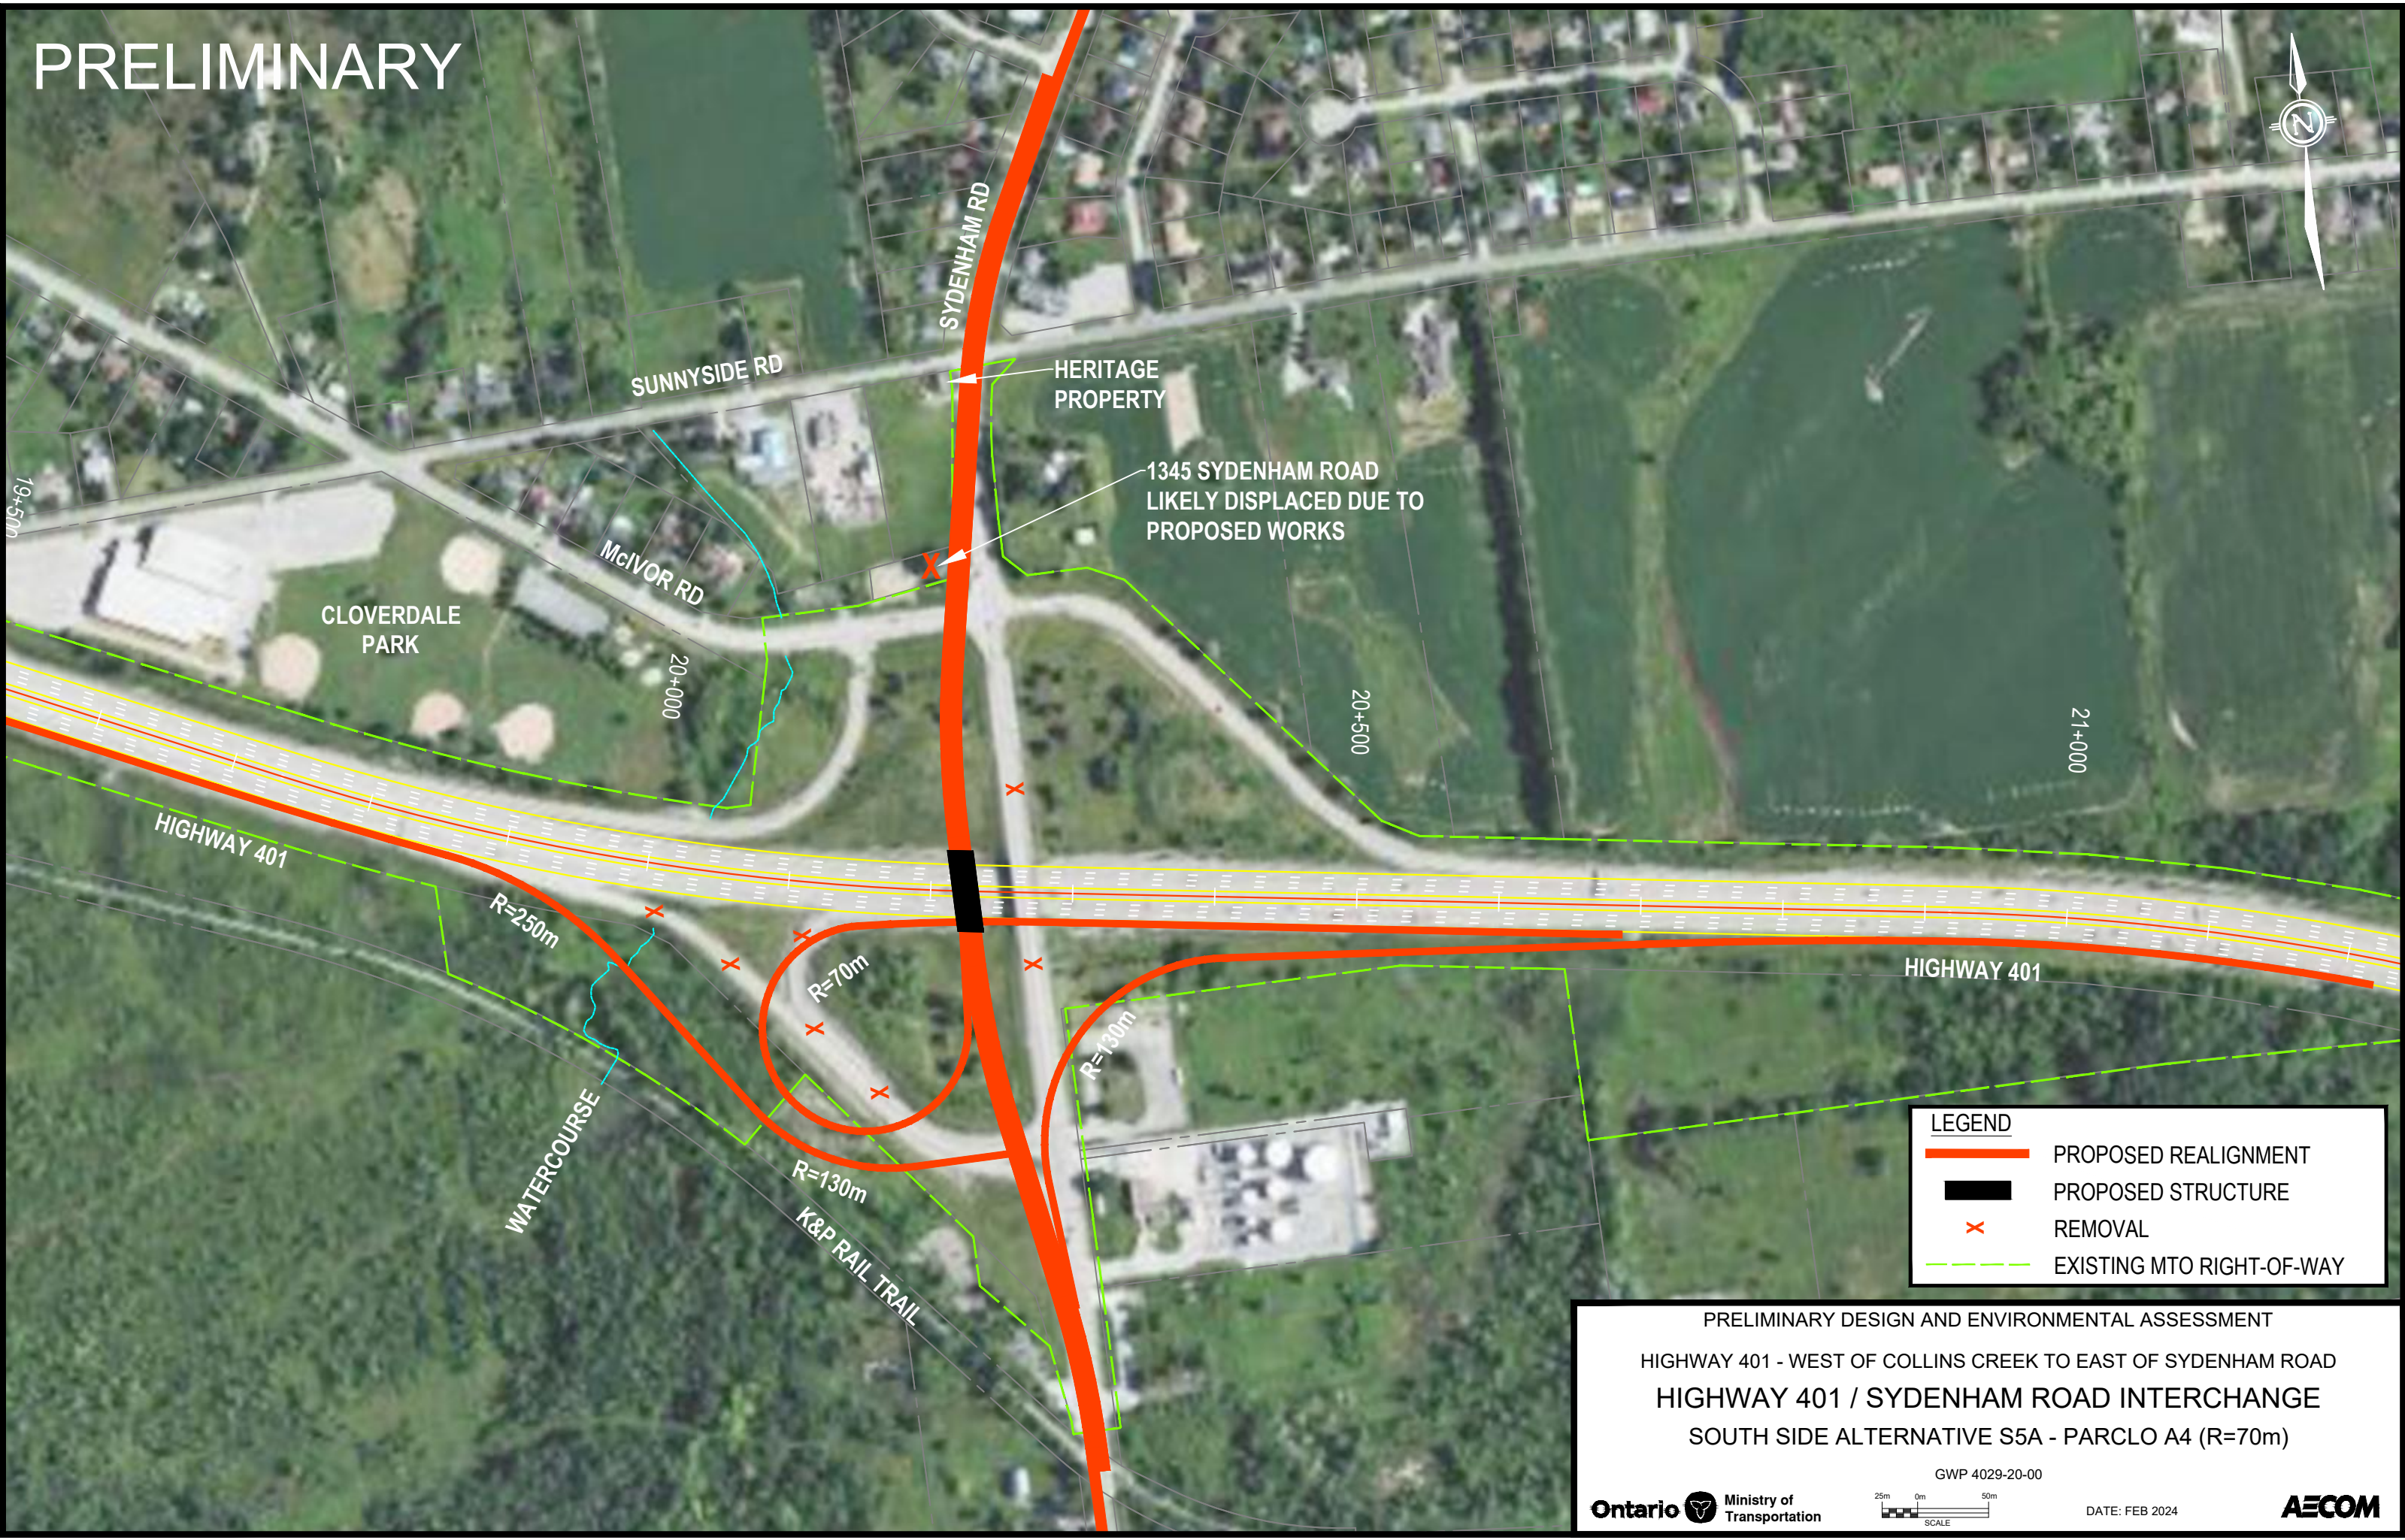

LEGEND	
	PROPOSED REALIGNMENT
	PROPOSED STRUCTURE
	REMOVAL
	EXISTING MTO RIGHT-OF-WAY

PRELIMINARY DESIGN AND ENVIRONMENTAL ASSESSMENT
HIGHWAY 401 - WEST OF COLLINS CREEK TO EAST OF SYDENHAM ROAD
HIGHWAY 401 / SYDENHAM ROAD INTERCHANGE
SOUTH SIDE ALTERNATIVE S5A - PARCLO A4 (R=70m)

GWP 4029-20-00


25m 0m 50m
SCALE

Ontario Ministry of Transportation

DATE: FEB 2024

AECOM

PRELIMINARY

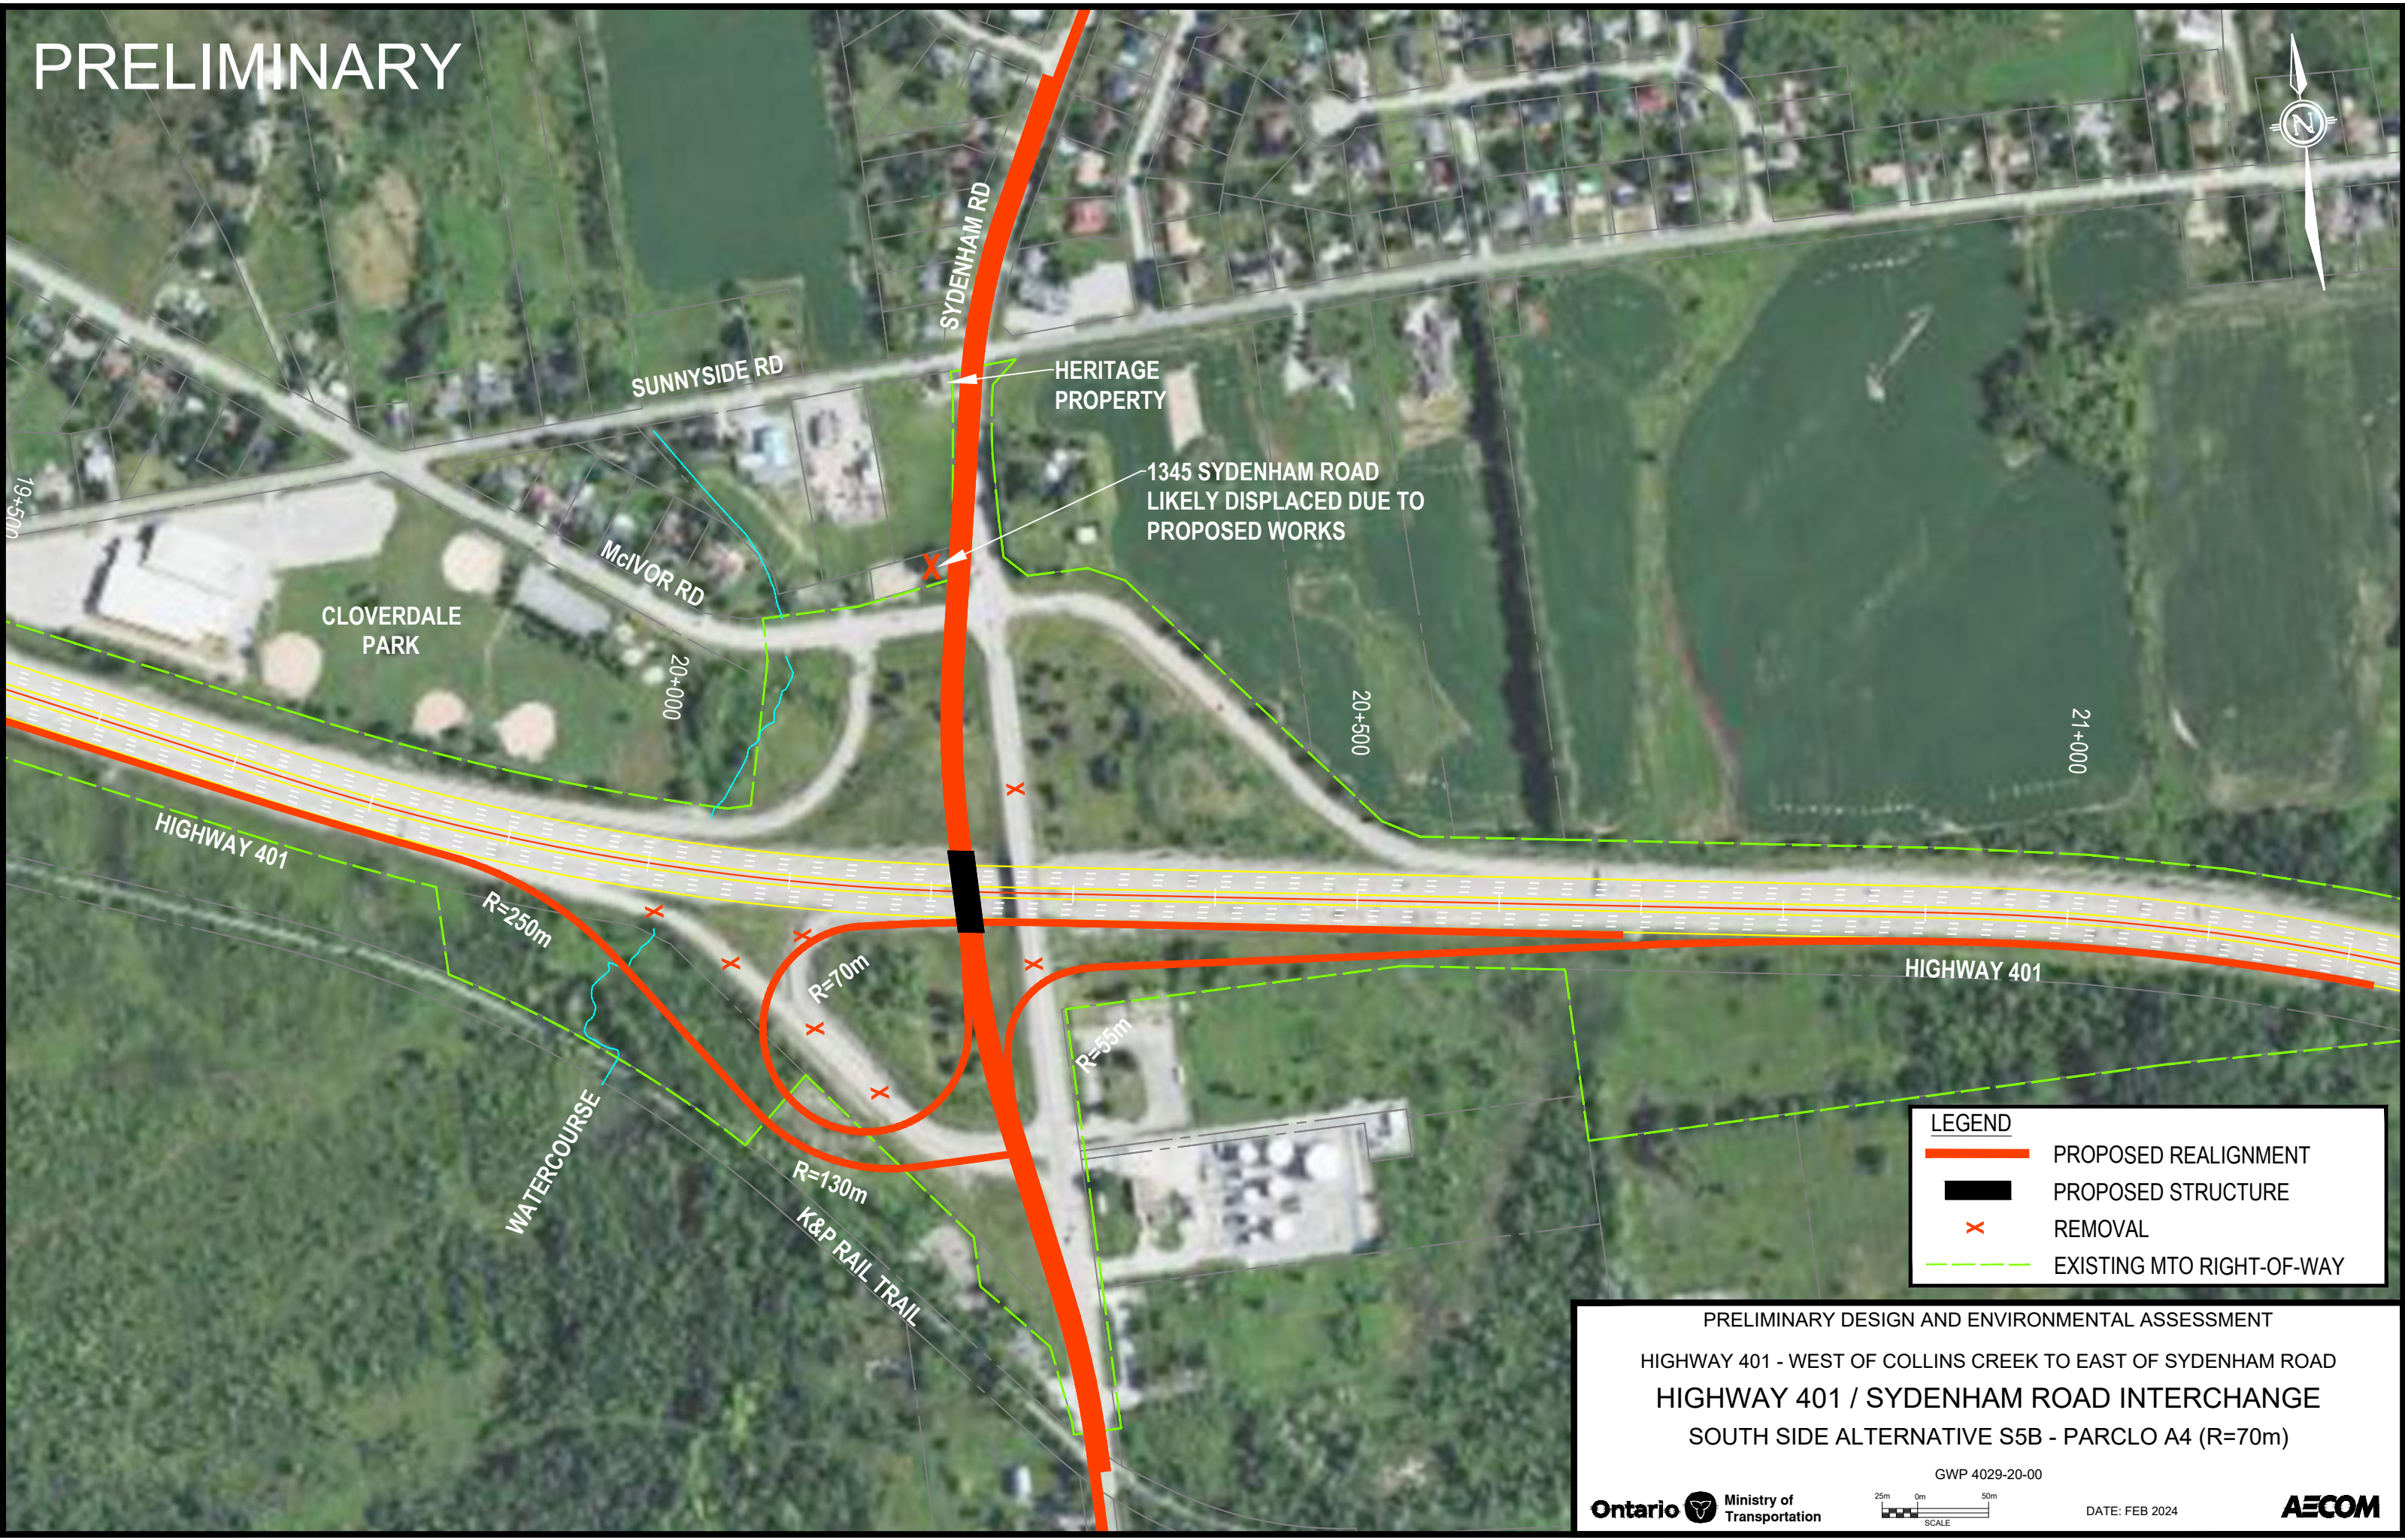

LEGEND	
	PROPOSED REALIGNMENT
	PROPOSED STRUCTURE
	REMOVAL
	EXISTING MTO RIGHT-OF-WAY

PRELIMINARY DESIGN AND ENVIRONMENTAL ASSESSMENT
HIGHWAY 401 - WEST OF COLLINS CREEK TO EAST OF SYDENHAM ROAD
HIGHWAY 401 / SYDENHAM ROAD INTERCHANGE
SOUTH SIDE ALTERNATIVE S5B - PARCLO A4 (R=70m)

GWP 4029-20-00


25m 0m 50m
SCALE

Ontario Ministry of Transportation

DATE: FEB 2024

AECOM

PRELIMINARY

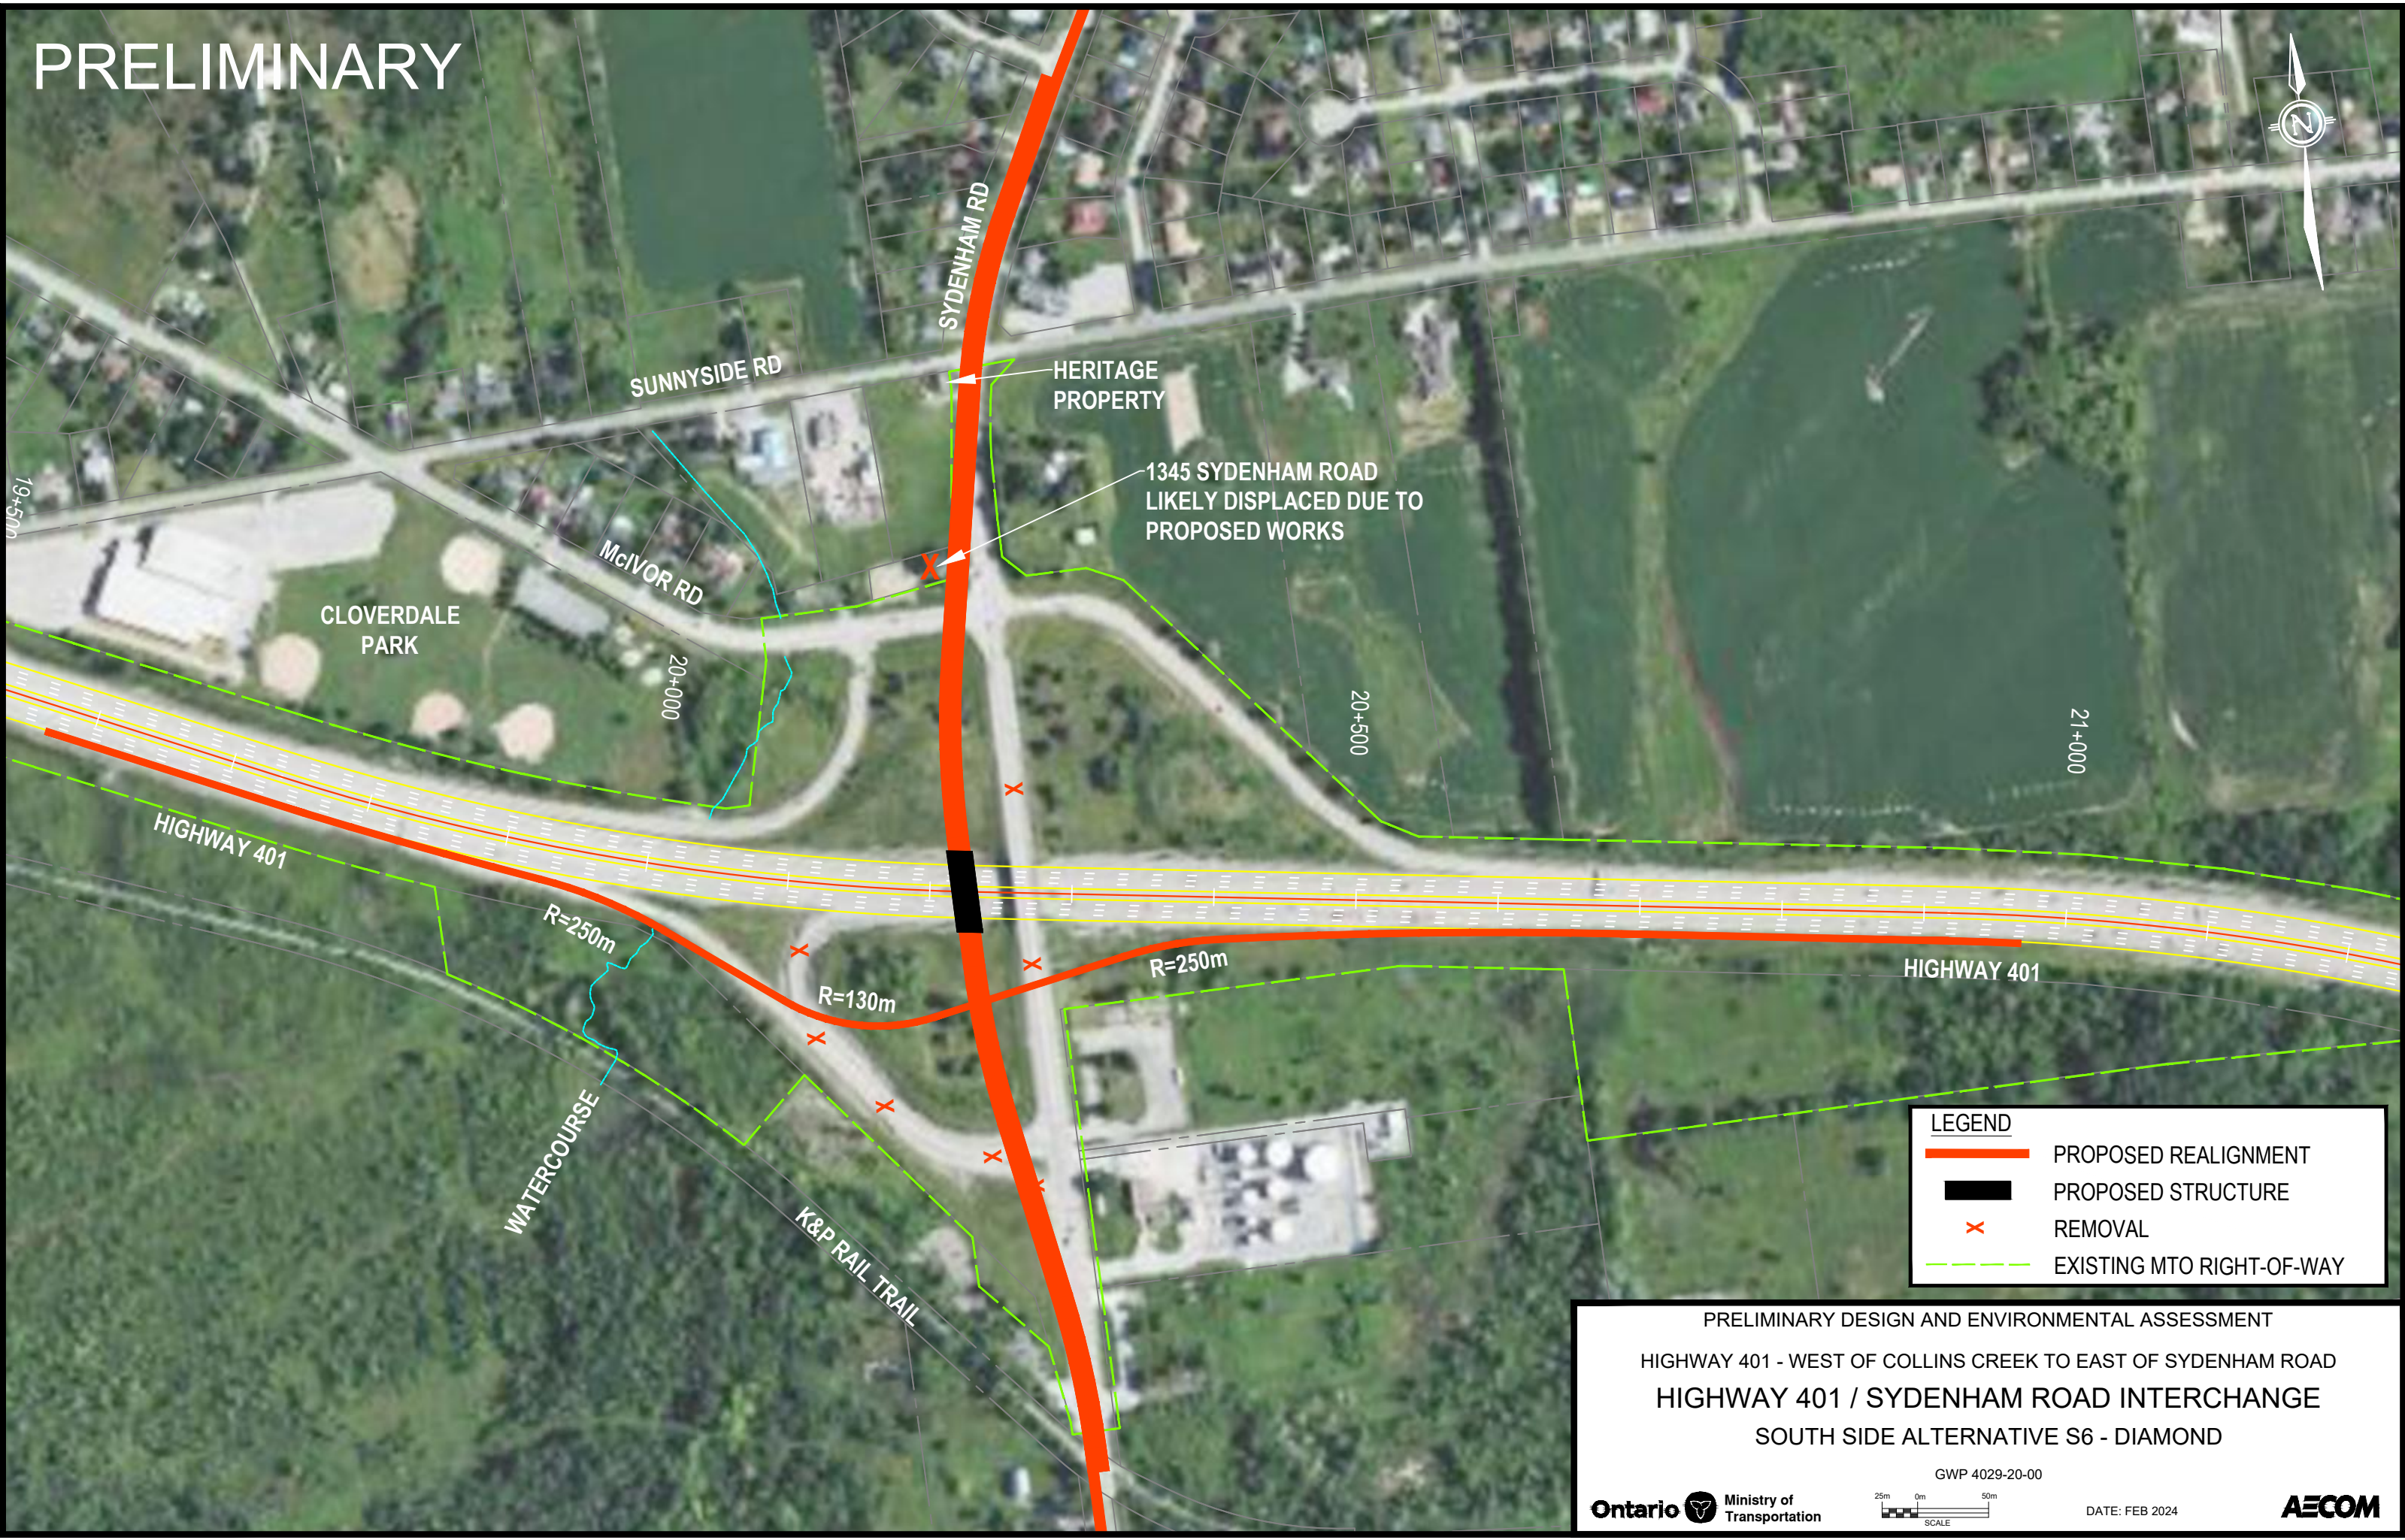

LEGEND	
	PROPOSED REALIGNMENT
	PROPOSED STRUCTURE
	REMOVAL
	EXISTING MTO RIGHT-OF-WAY

PRELIMINARY DESIGN AND ENVIRONMENTAL ASSESSMENT
HIGHWAY 401 - WEST OF COLLINS CREEK TO EAST OF SYDENHAM ROAD
HIGHWAY 401 / SYDENHAM ROAD INTERCHANGE
SOUTH SIDE ALTERNATIVE S6 - DIAMOND

GWP 4029-20-00

Ontario Ministry of Transportation

25m 0m 50m
SCALE

DATE: FEB 2024

AECOM

PRELIMINARY



HERITAGE PROPERTY

1345 SYDENHAM ROAD LIKELY DISPLACED DUE TO PROPOSED WORKS

REQUIRES MINOR ADJUSTMENT TO PREFERRED NORTH INTERCHANGE ALTERNATIVE ALIGNMENT. THESE ARE NOT SHOWN FOR THE NORTH SIDE ALTERNATIVES AS THE MINOR MODIFICATIONS ARE NOT DECISION RELEVANT.

LEGEND	
	PROPOSED REALIGNMENT
	PROPOSED STRUCTURE
	REMOVAL
	EXISTING MTO RIGHT-OF-WAY

PRELIMINARY DESIGN AND ENVIRONMENTAL ASSESSMENT
HIGHWAY 401 - WEST OF COLLINS CREEK TO EAST OF SYDENHAM ROAD
HIGHWAY 401 / SYDENHAM ROAD INTERCHANGE
SOUTH SIDE ALTERNATIVE S7 - PARCLO A2 (R=55m) with ROUNDABOUT
ROAD REALIGNMENT WEST

PRELIMINARY



HERITAGE PROPERTY

1345 SYDENHAM ROAD LIKELY DISPLACED DUE TO PROPOSED WORKS

REQUIRES MINOR ADJUSTMENT TO PREFERRED NORTH INTERCHANGE ALTERNATIVE ALIGNMENT. THESE ARE NOT SHOWN FOR THE NORTH SIDE ALTERNATIVES AS THE MINOR MODIFICATIONS ARE NOT DECISION RELEVANT.

LEGEND	
	PROPOSED REALIGNMENT
	PROPOSED STRUCTURE
	REMOVAL
	EXISTING MTO RIGHT-OF-WAY

PRELIMINARY DESIGN AND ENVIRONMENTAL ASSESSMENT
HIGHWAY 401 - WEST OF COLLINS CREEK TO EAST OF SYDENHAM ROAD
HIGHWAY 401 / SYDENHAM ROAD INTERCHANGE
SOUTH SIDE ALTERNATIVE S8 - PARCLO A2 (R=55m)
ROAD REALIGNMENT WEST

GWP 4029-20-00

25m 0m 50m
SCALE

Ontario Ministry of Transportation

DATE: FEB 2024

AECOM